

0.8 ACRES

1 ACRE

“I feel at home here—I feel quiet—my skin feels close to the earth when I walk out into the red hills...”




SANTA FE PLAZA




GHOST RANCH PATIO



ABIQUIU ACEQUIA GARDEN

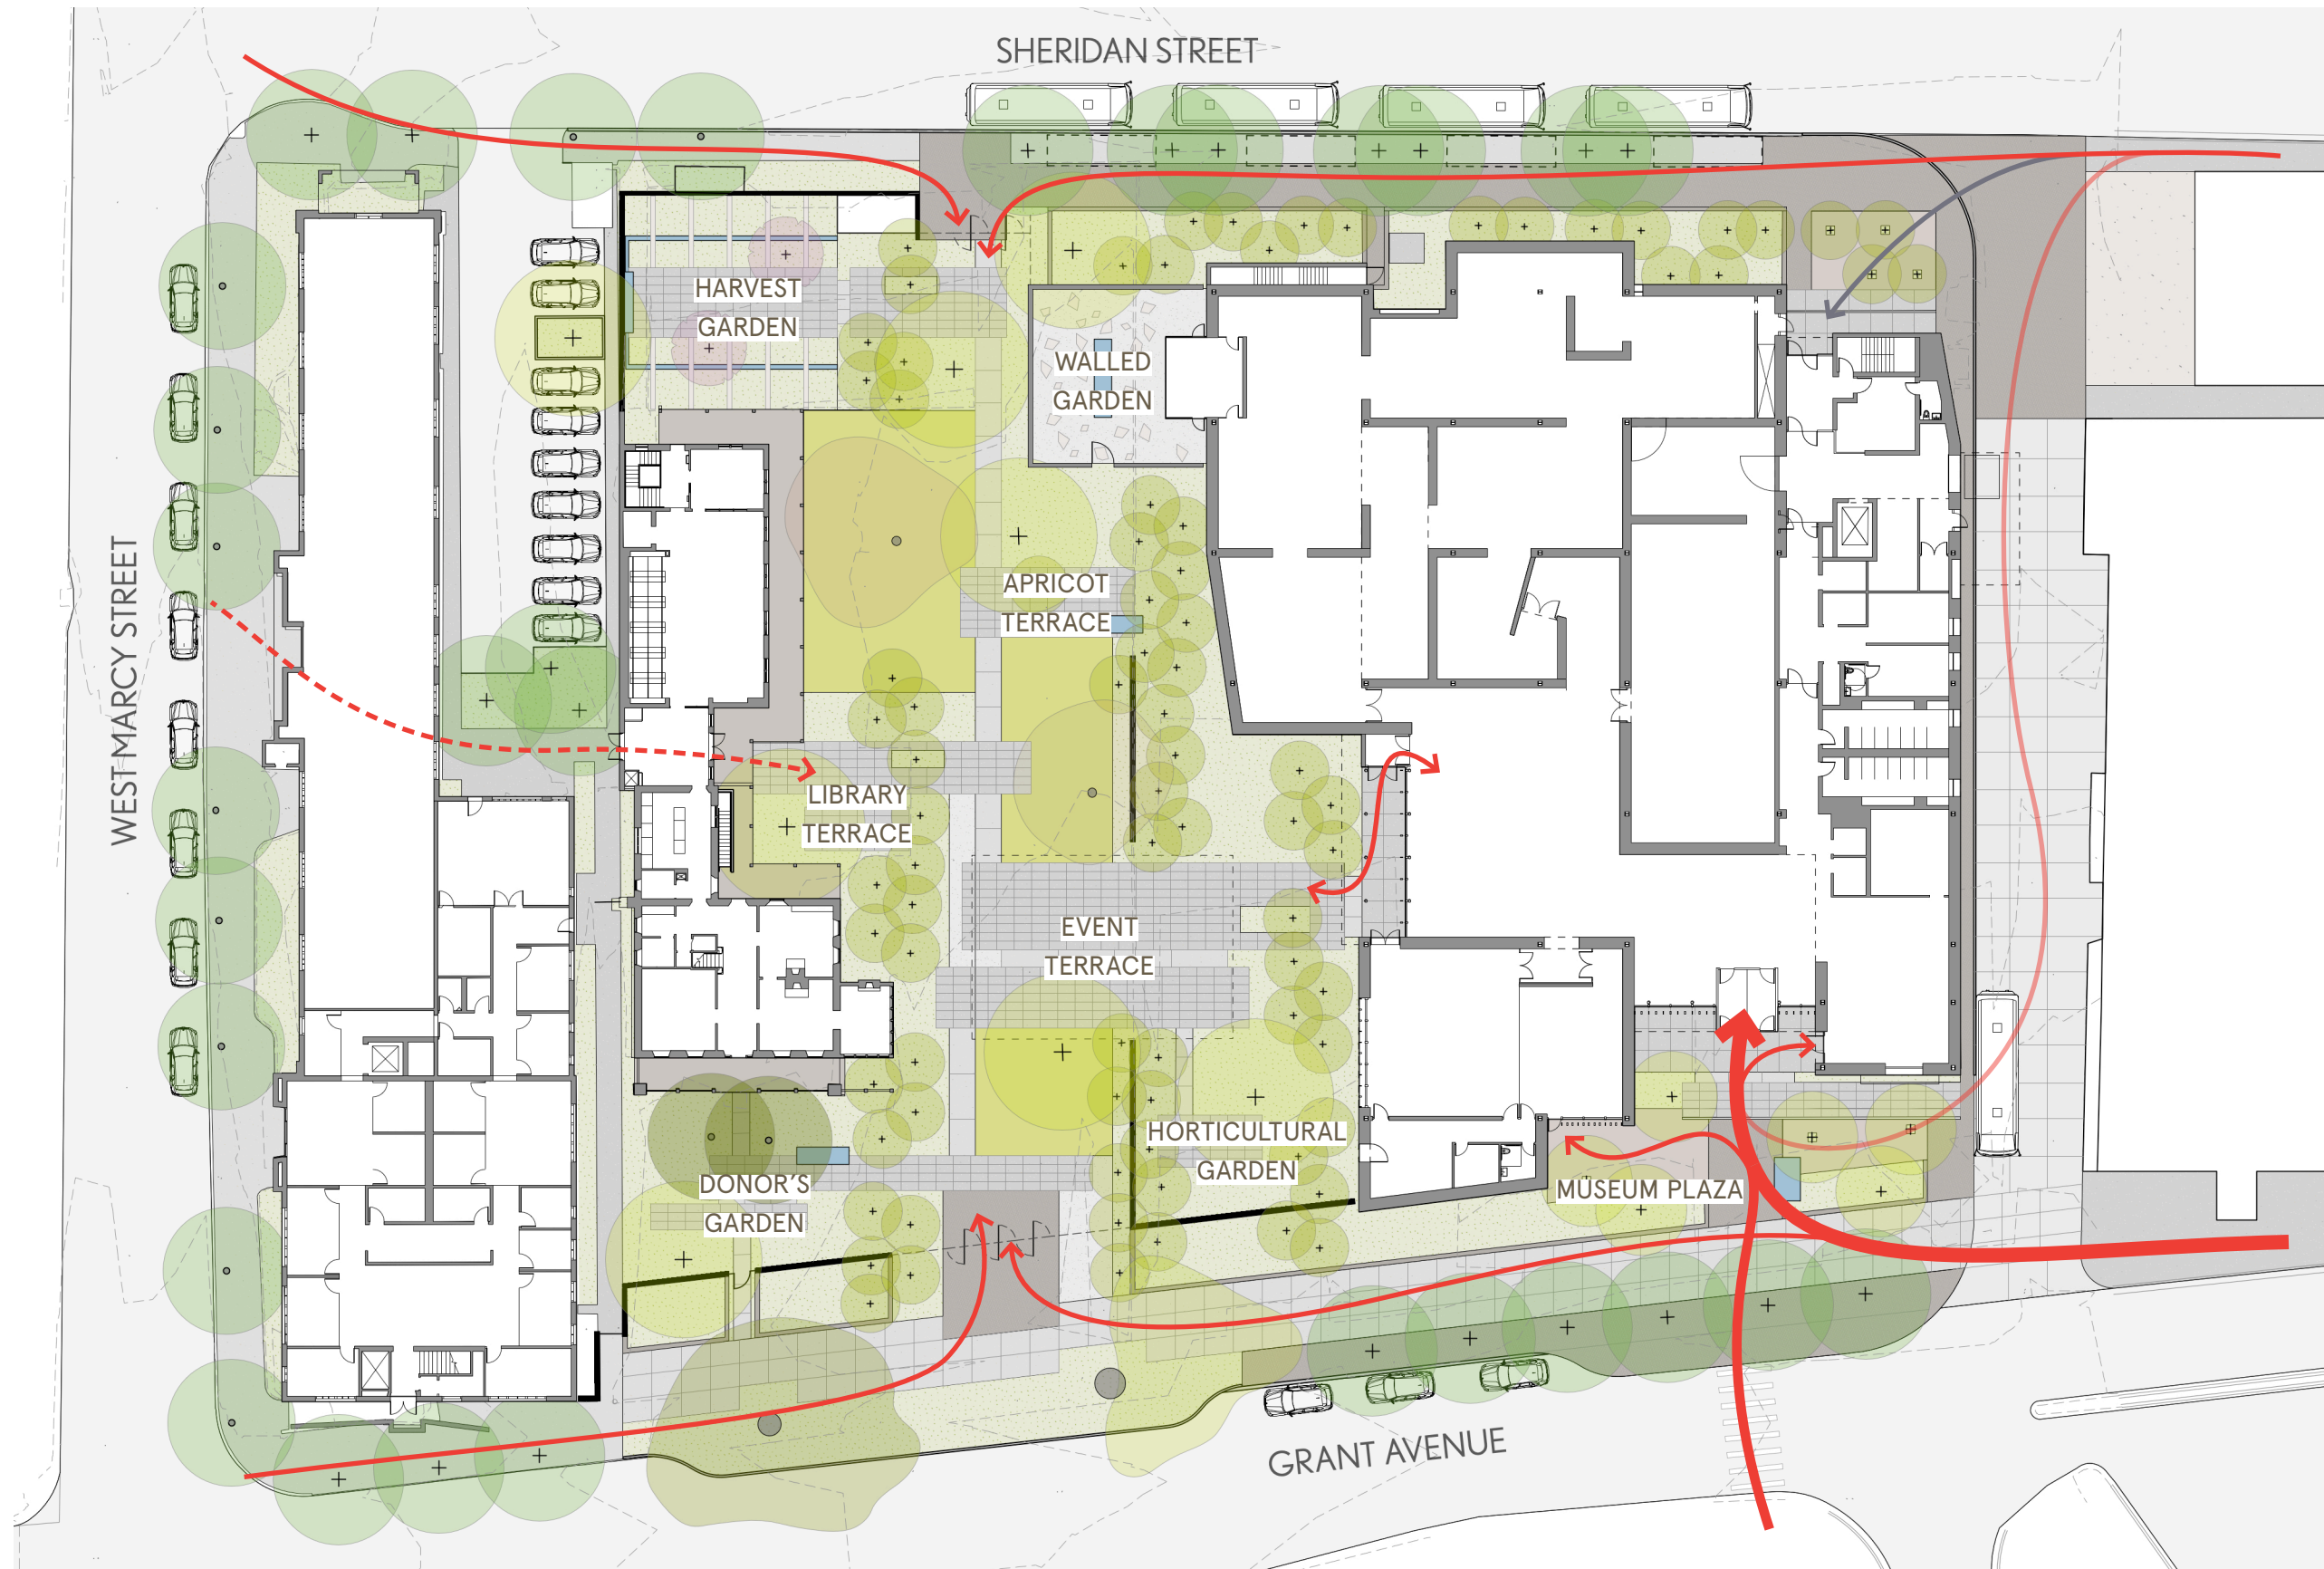

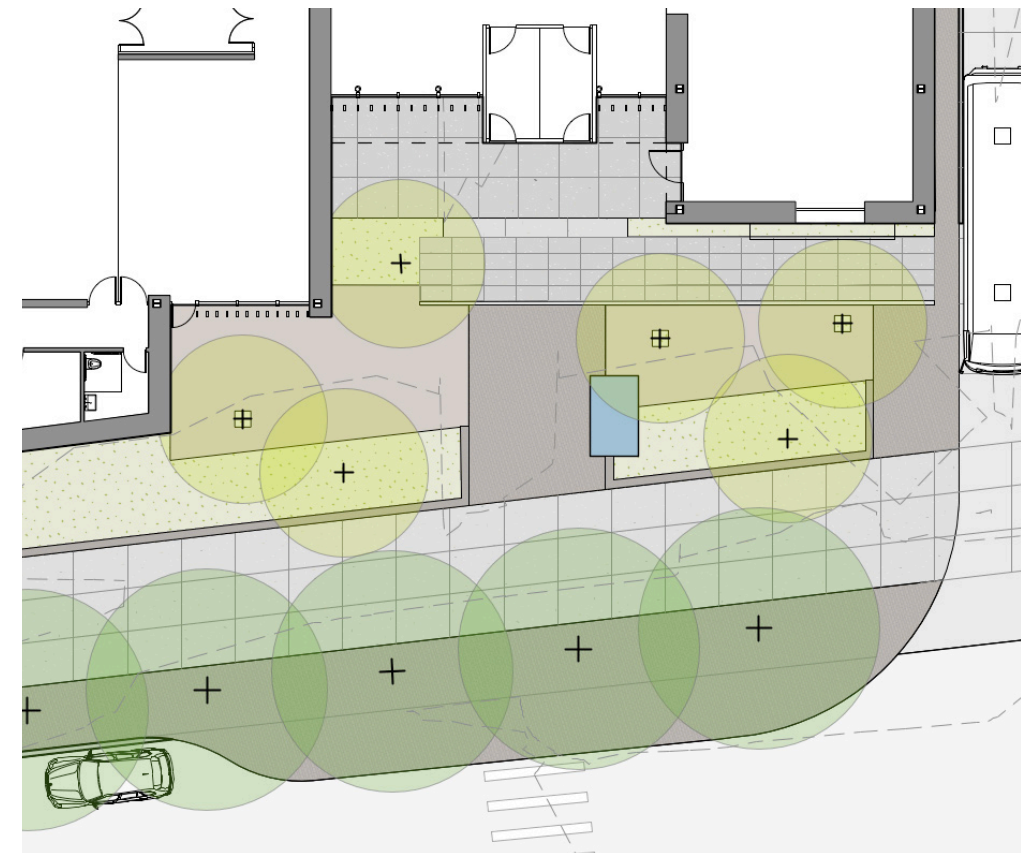

Populus deltoides
Cottonwood



Nassella tenuissima
Mexican Feather Grass



Artemisia tridentata
Sagebrush



Exposed Aggregate Concrete



Stone Setts



Brick

MUSEUM PLAZA



Quercus gambelii
Gambel Oak



Forestiera pubescens
New Mexico Privet



Chamaebatiaria millefolium
Fernbush



Stone Mulch



Stone




Exposed Aggregate Concrete

EVENT TERRACE



Prunus armeniaca
Existing Apricot Tree

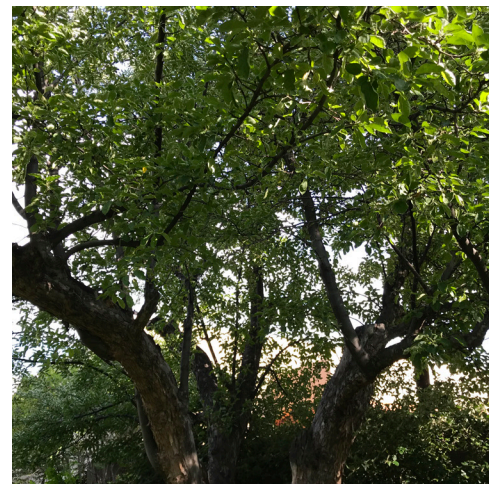

Malus domestica
Existing Apple Tree



Lawn



Stone Mulch




Stone



Exposed Aggregate Concrete


PARK

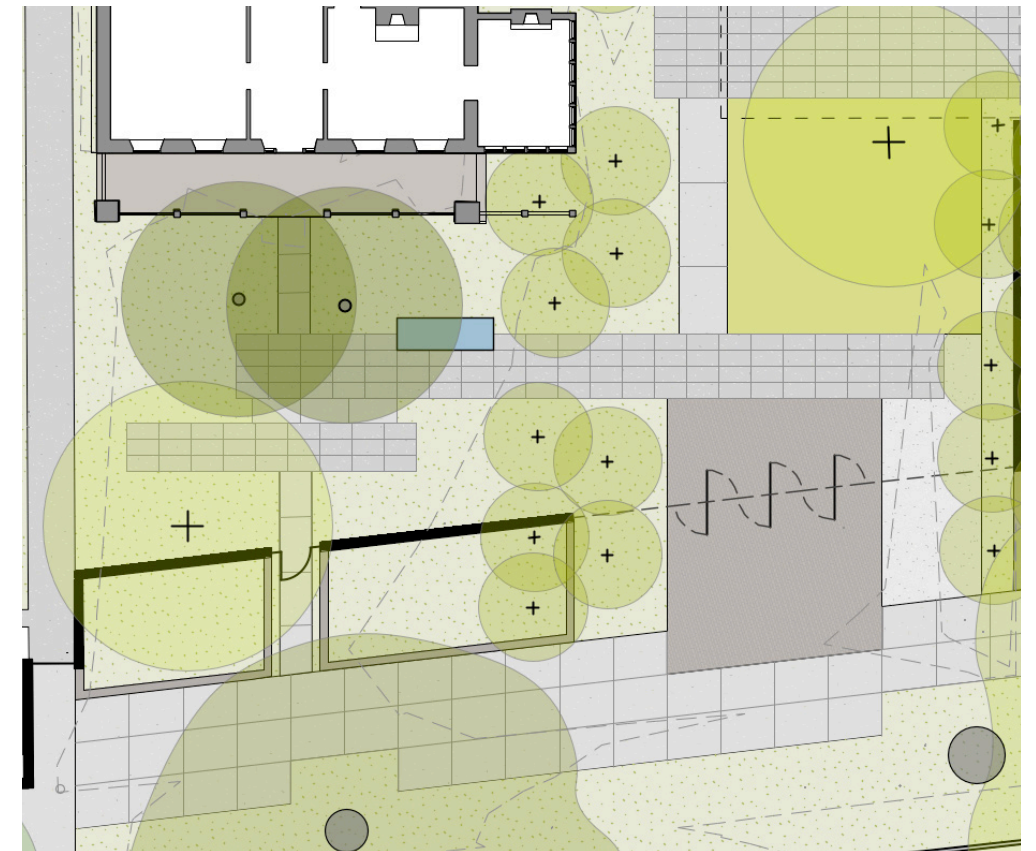

Nassella tenuissima
Mexican Feather Grass



Agastache palliflora
Purple Hyssop

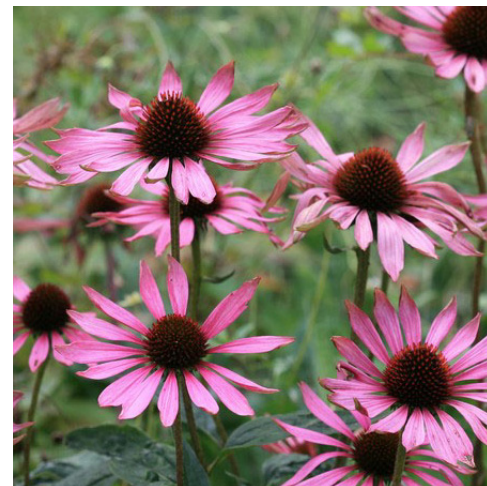

Echinacea purpurea
Purple Coneflower



Gaura lindheimeri
Beeblossom




Exposed Aggregate Concrete



Stone Mulch

DONOR'S GARDEN

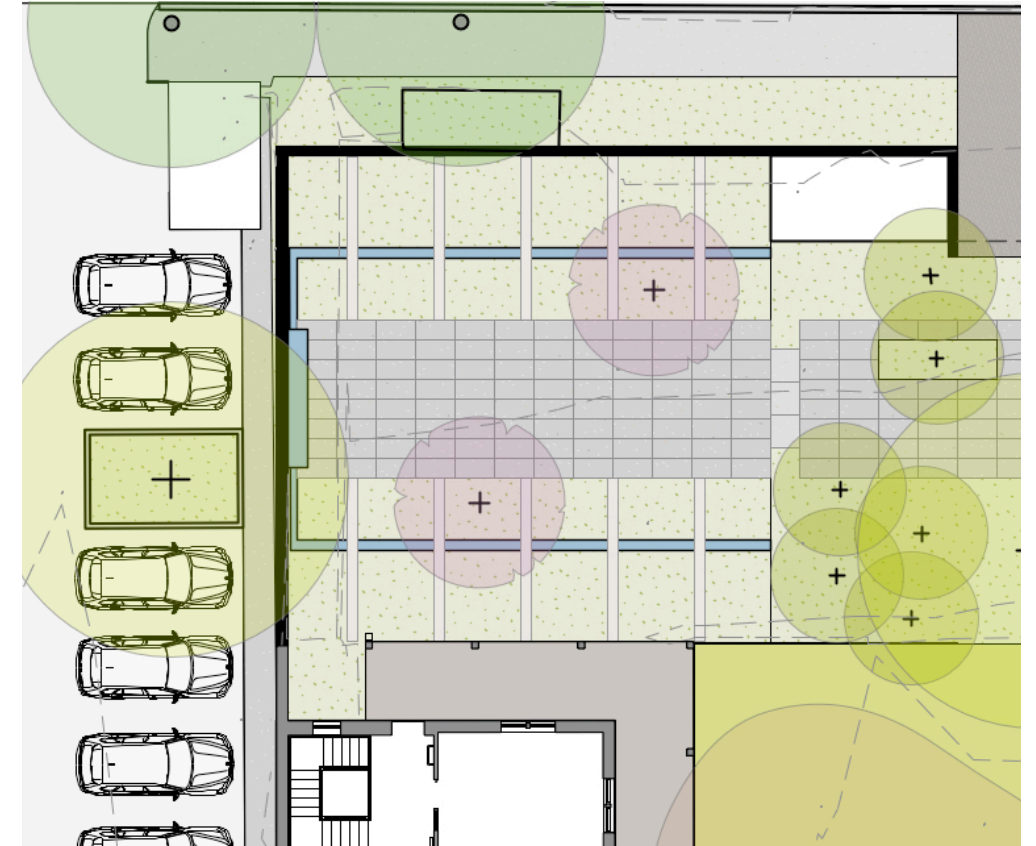

Prunus armeniaca
Apricot



Vegetable Garden



Acequia




Exposed Aggregate Concrete



Stone Mulch

HARVEST GARDEN

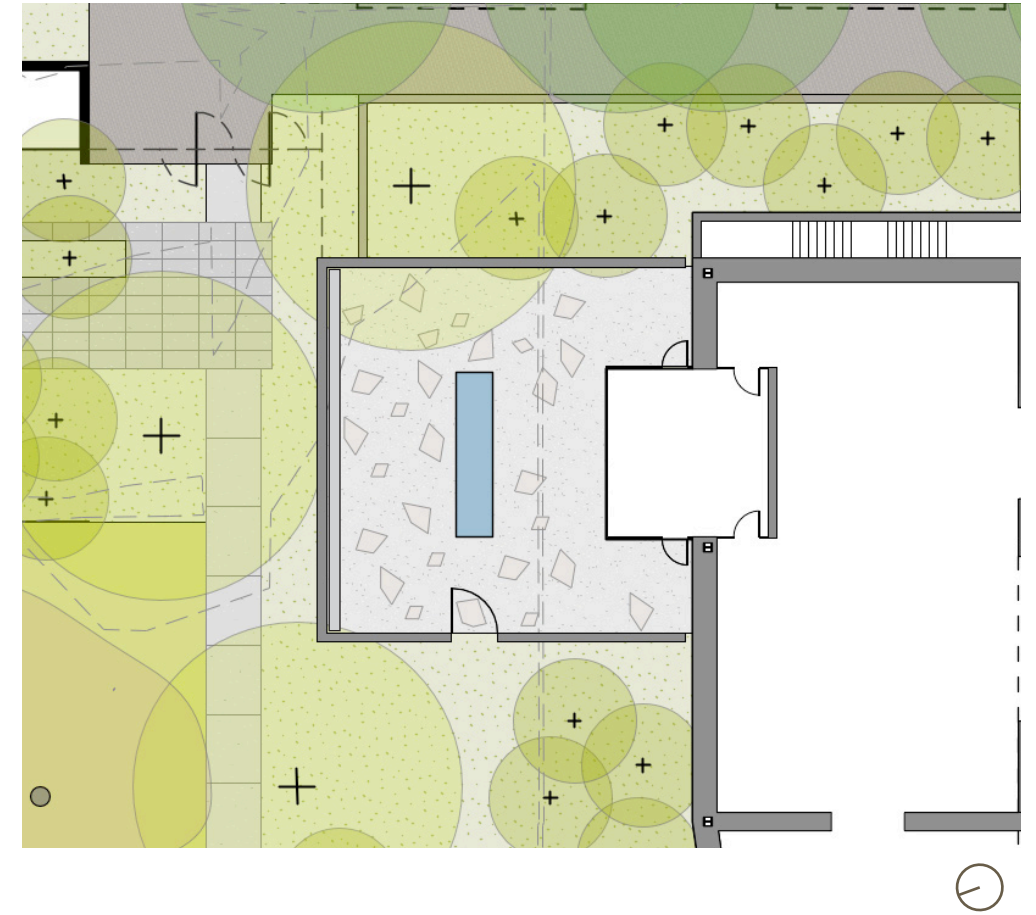

Artemisia tridentata
Sagebrush



Ericameria nauseosa
Chamisa



Reflecting Pool



Adobe




Flagstone



Stonedust

WALLED GARDEN

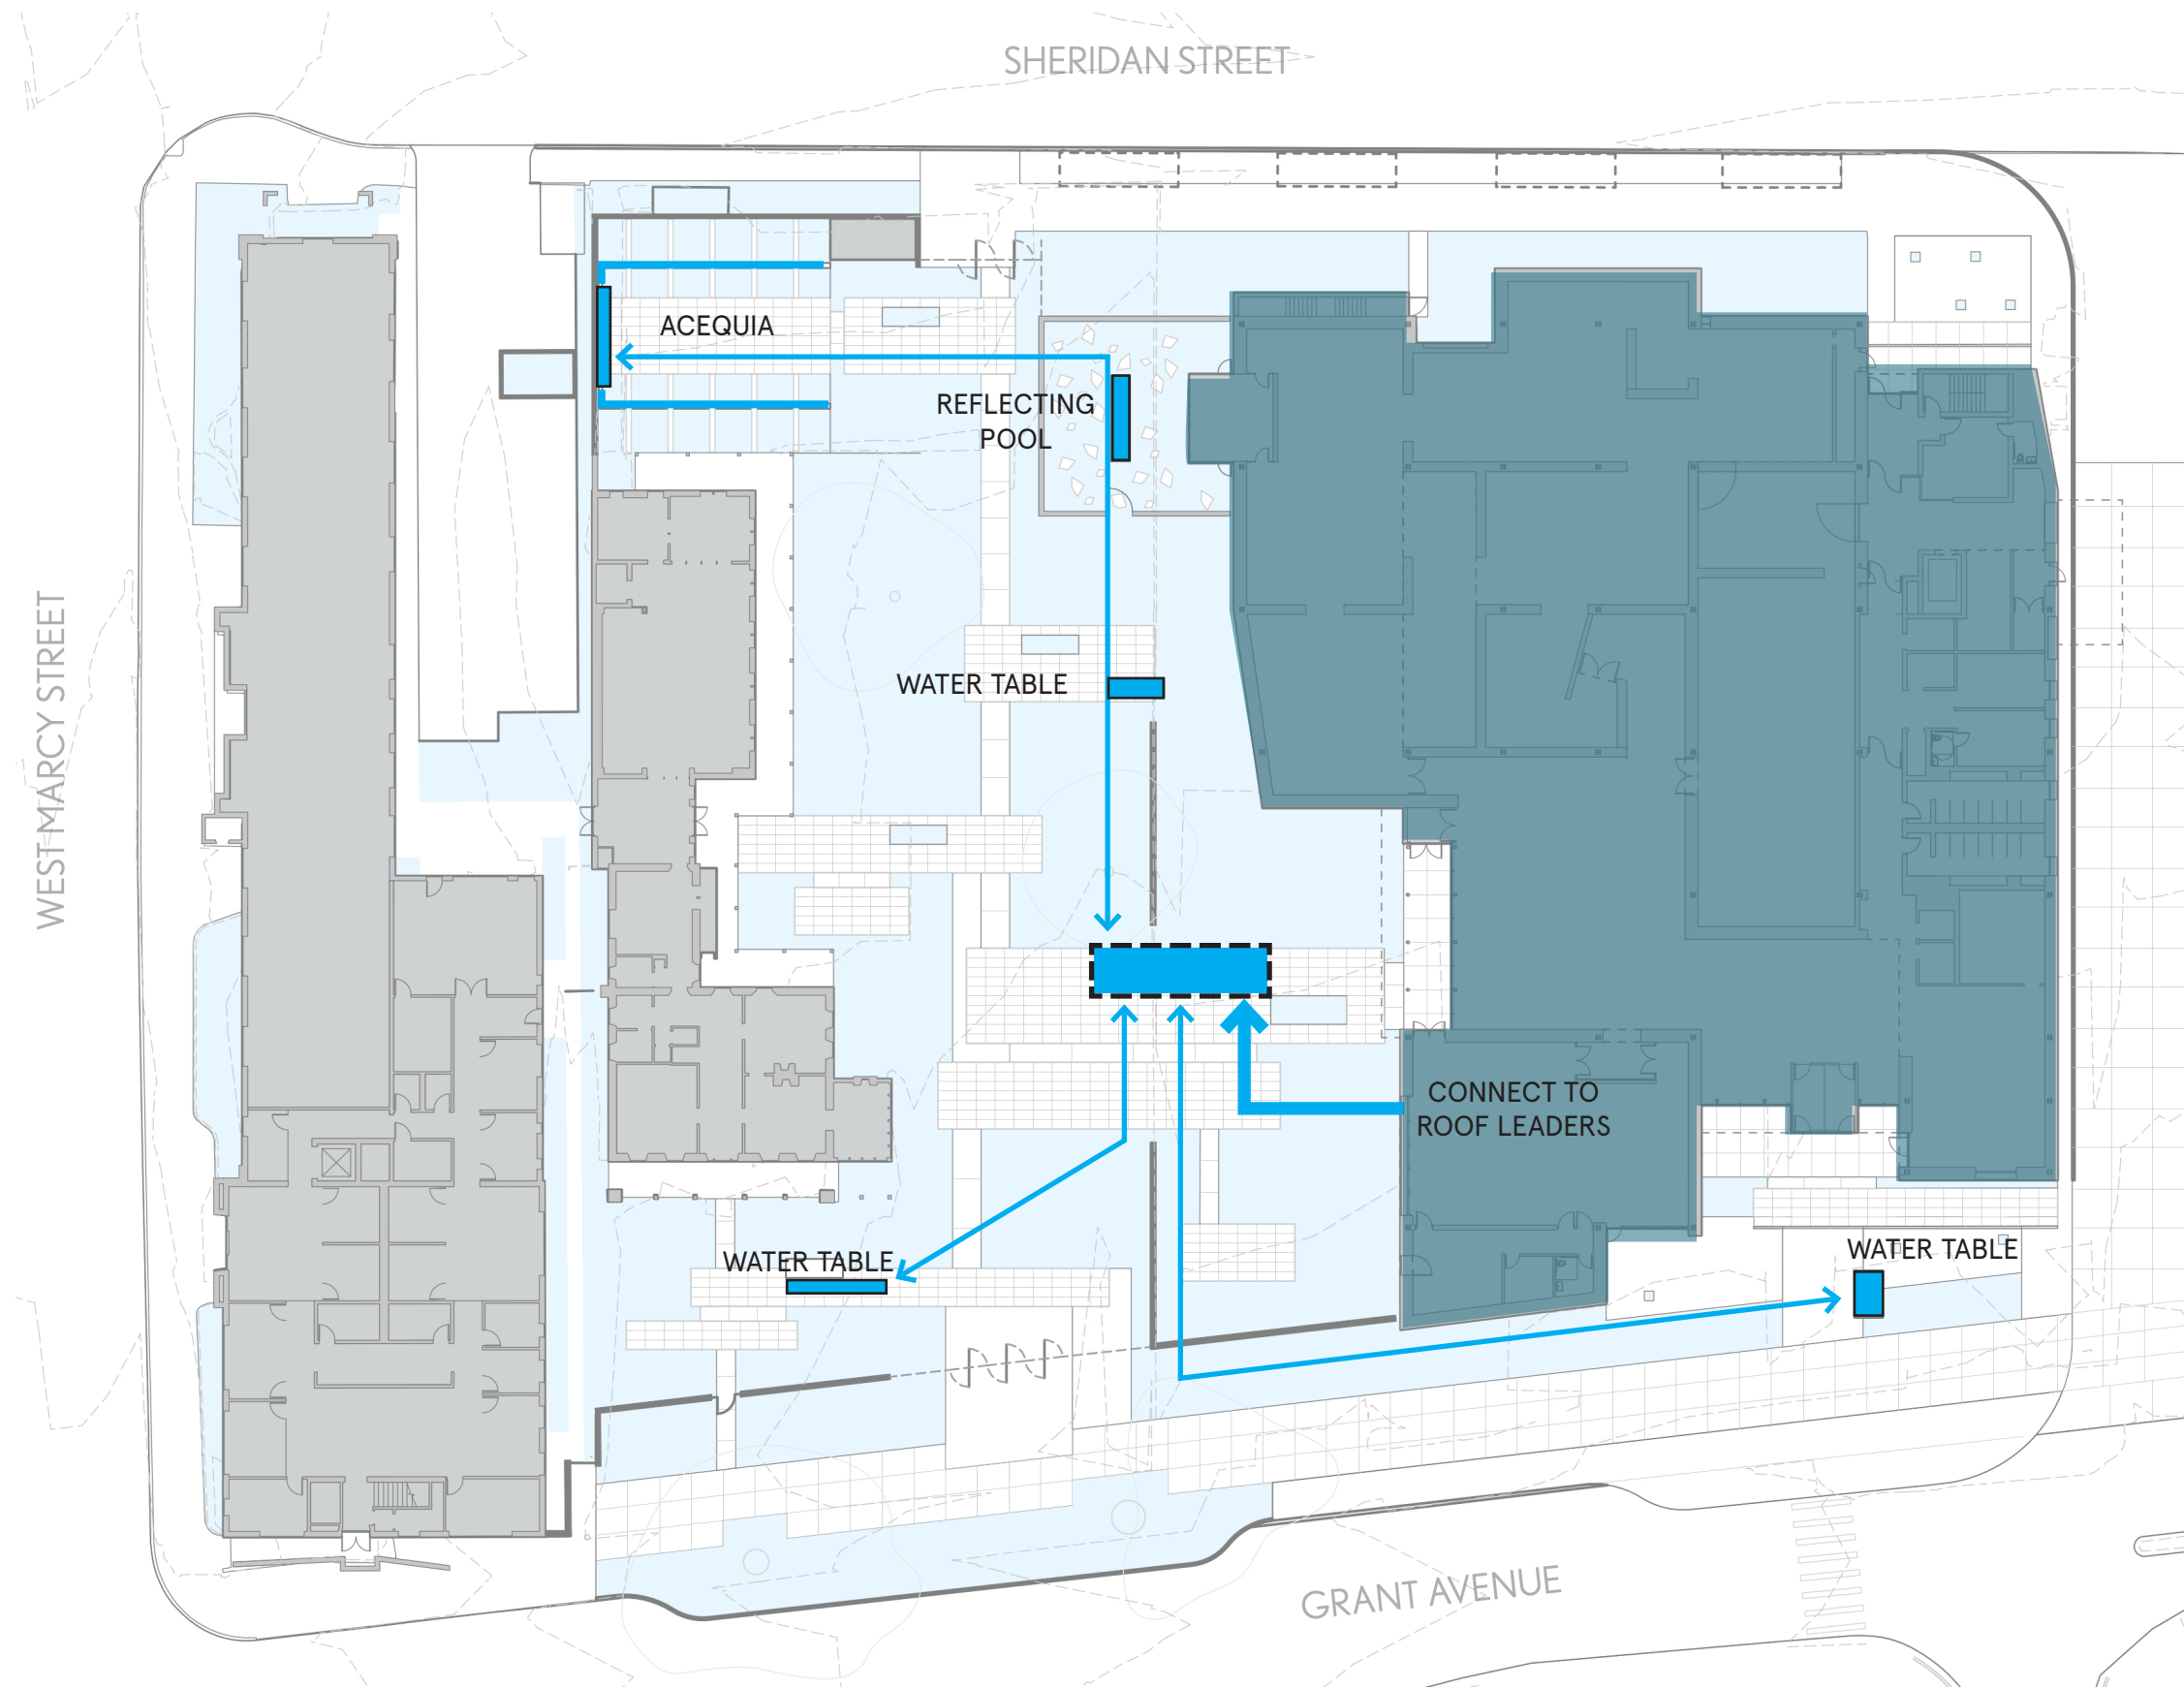

1. WATER COLLECTED FROM ROOF AND IMPERVIOUS SURFACES AND STORED IN CISTERN

2. WATER DISTRIBUTED TO IRRIGATION SYSTEM

3. WATER RECIRCULATED THROUGH WATER FEATURES

EXISTING IMPERVIOUS AREA: 98,000 SF
43,000 SF BUILDING, 55,000 SF PAVING

PROPOSED IMPERVIOUS AREA: 85,000 SF (13,000 SF REDUCTION*)
45,000 SF BUILDING, 40,000 SF PAVING

*UNDER REVIEW




NEW MEXICO STORM



TEXTURE AND COLOR
WATER TABLES



NOURISHMENT
HARVEST GARDEN

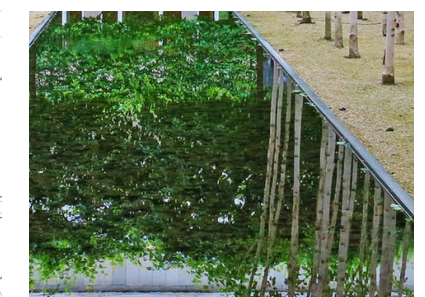


REFLECTION
WALLED GARDEN




COOLING
MUSEUM PLAZA


RAINWATER HARVESTING

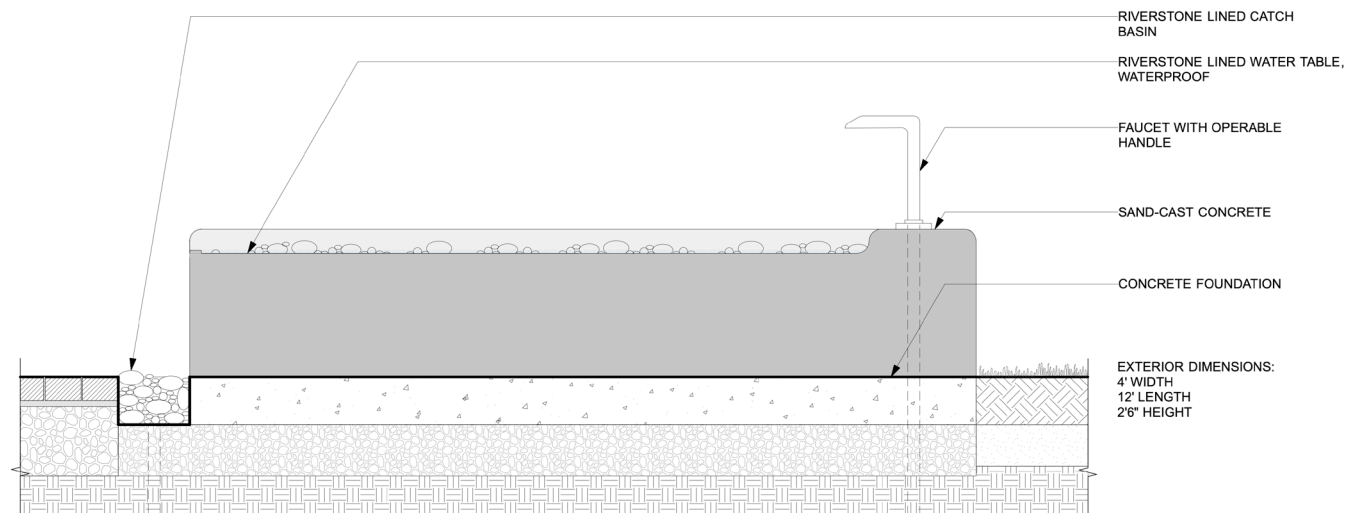


WATER TABLE ←

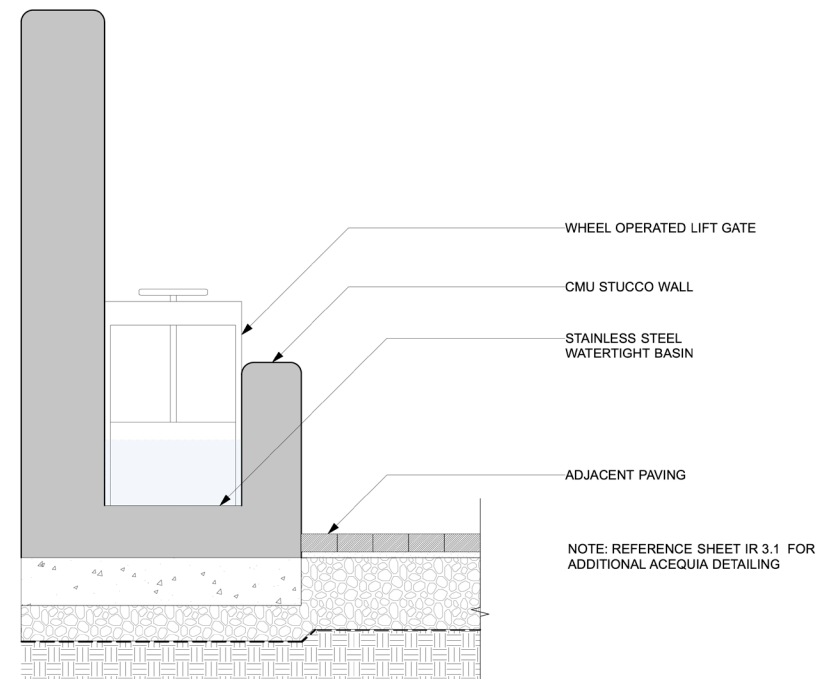


ACEQUIA ↑

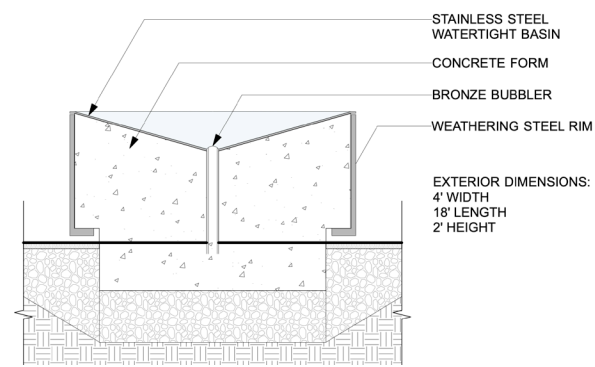


REFLECTING POOL ←

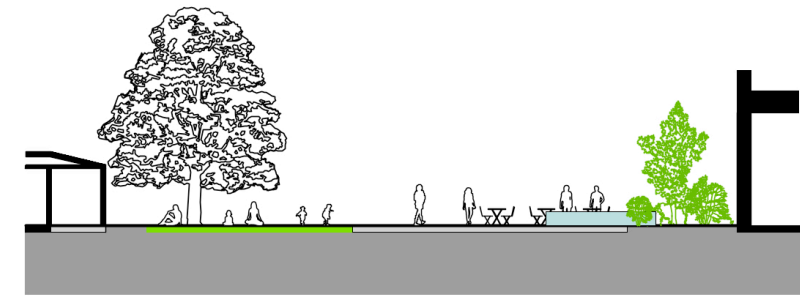


APRICOT TERRACE

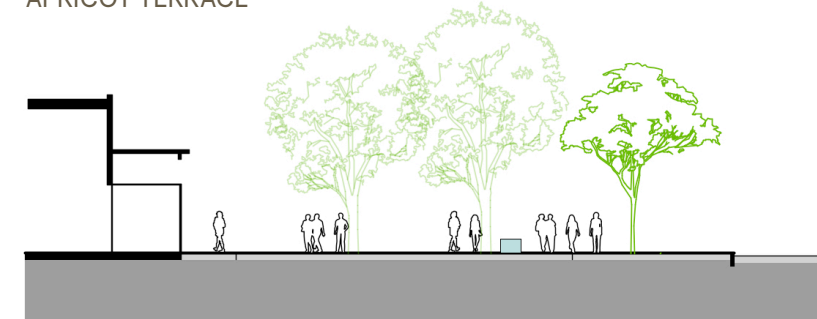

MUSEUM PLAZA

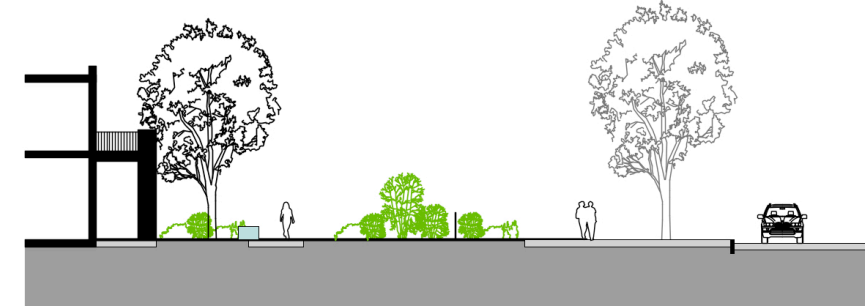

DONOR'S GARDEN

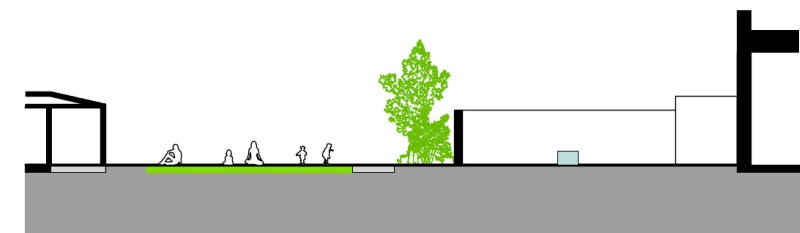


WALLED GARDEN




HARVEST GARDEN


WATER FEATURES

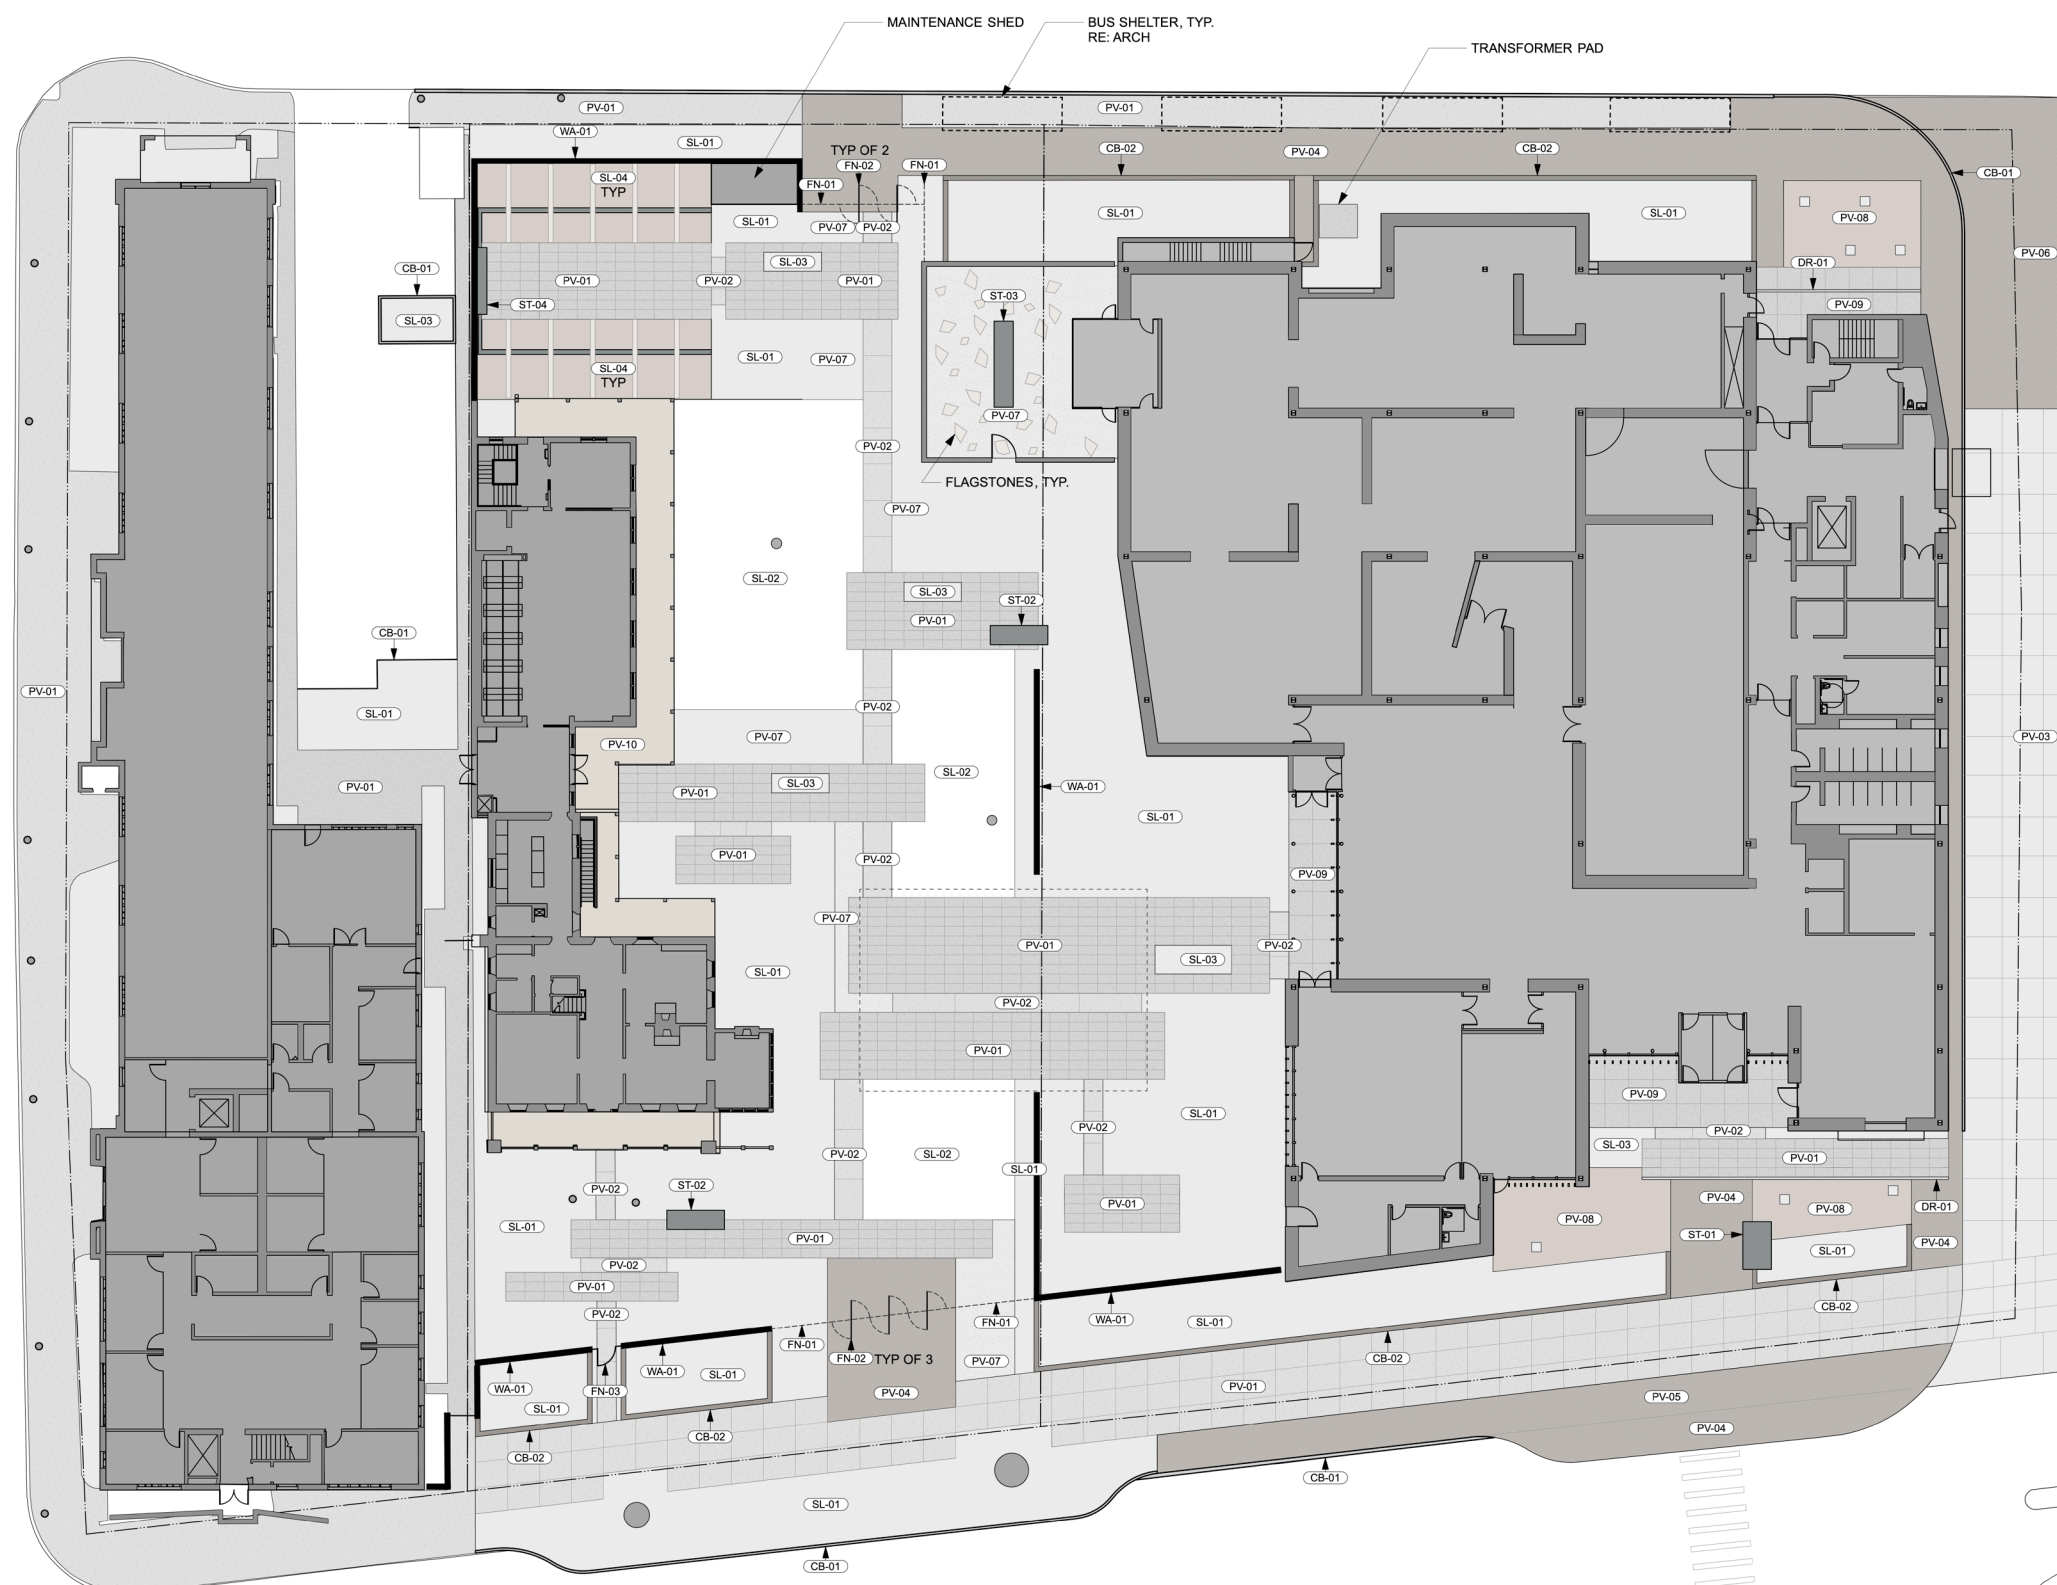

MATERIALS LEGEND			
SYMBOL	KEYNOTE	DESCRIPTION	DETAIL
---		PROPERTY LINE	
- - - -	L.O.W.	LIMIT OF WORK	
●		EXISTING TREE TO REMAIN	
Paving			
[Symbol]	PV-01	CONCRETE TYPE 1 (TERRACE)	1/L 7.00
[Symbol]	PV-02	CONCRETE TYPE 2 (PATH)	1/L 7.00
[Symbol]	PV-03	CONCRETE TYPE 3 (VEHICULAR)	2/L 7.00
[Symbol]	PV-04	UNIT PAVER TYPE 1	4/L 7.00
[Symbol]	PV-05	UNIT PAVER TYPE 2 (STRUCTURAL SOIL)	6/L 7.00
[Symbol]	PV-06	UNIT PAVER TYPE 3 (VEHICULAR)	5/L 7.00
[Symbol]	PV-07	STONEDUST PAVING	9/L 7.00
[Symbol]	PV-08	SETT PAVING	4/L 7.00
[Symbol]	PV-09	CONCRETE TYPE 4 (THRESHOLD)	1/L 7.00
[Symbol]	PV-10	REPAIR EX BRICK PAVING AS NEEDED	N/A
Soil			
[Symbol]	SL-01	STONE MULCH	2/L 8.10
[Symbol]	SL-02	STONE MULCH IN PAVING	2/L 8.10
[Symbol]	SL-03	LAWN	1/L 8.10
[Symbol]	SL-04	GARDEN SOIL	4/L 8.10
Curb			
[Symbol]	CB-01	CONCRETE CURB	1/L 7.05
[Symbol]	CB-02	PLANTING CURB	2/L 7.05
Walls and Fences			
[Symbol]	WA-01	ADOBE WALL	1/ L 7.40
[Symbol]	FN-01	METAL FENCE	1/ L 7.30
[Symbol]	FN-02	CENTER PIVOT GATE	2/ L 7.30
[Symbol]	FN-03	METAL GATE	X/ L 7.30
Site			
[Symbol]	ST-01	MUSEUM PLAZA FOUNTAIN	1/ L 7.50
[Symbol]	ST-02	WATER TABLE	1/ L 7.50
[Symbol]	ST-03	REFLECTING POOL	2/ L 7.50
[Symbol]	ST-04	ACEQUIA	3/ L 7.50
Drainage			
[Symbol]	DR-01	TRENCH DRAIN	XX/L.XX

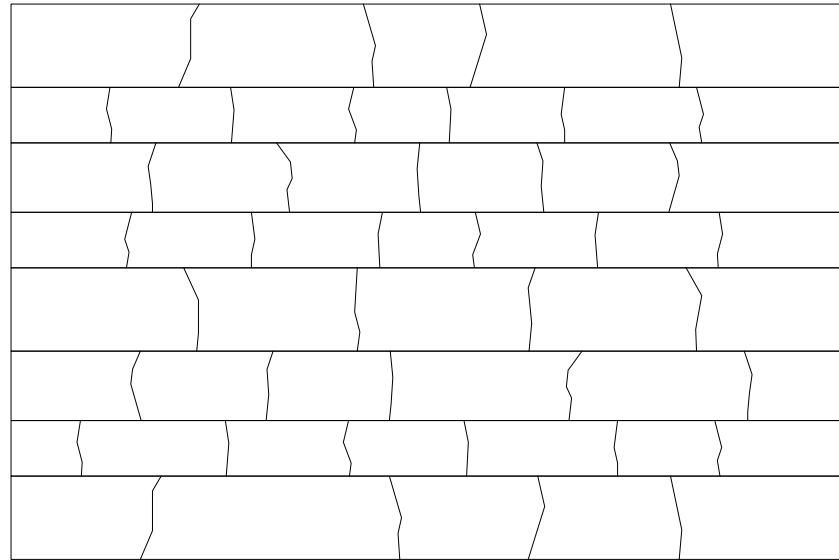

Banded Flagstone

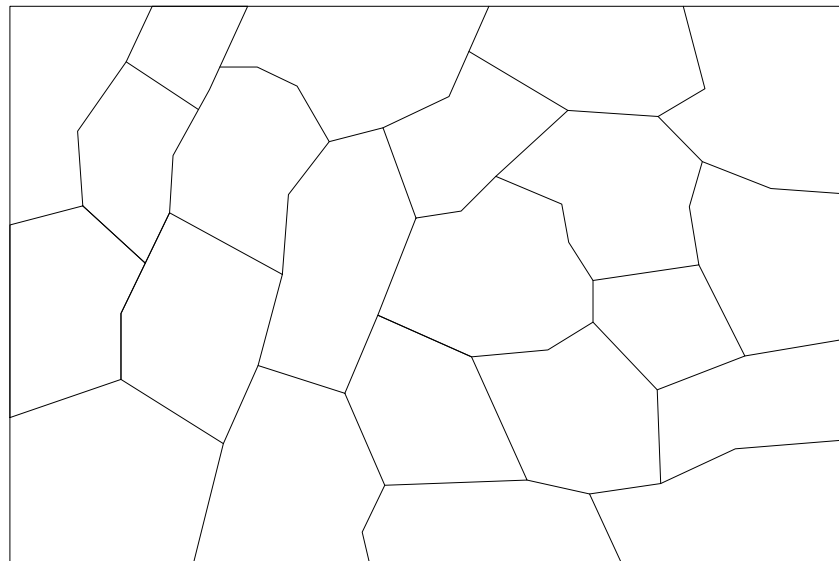

Traditional Flagstone



Cut Stone



Flagstone



Stone Setts



Brick



Exposed Aggregate Concrete



Stonedust

POTENTIAL NAMING OPPORTUNITIES:

EXTERIOR

- A. Museum Plaza
- B. North Portal
- C. **Museum Civic Park**
- D. Donor's Garden
- E. Horticulture Garden
- F. Event Terrace
- G. Library Terrace
- H. Apricot Terrace
- I. Walled Garden
- J. Harvest Garden
- K. Sheridan Street Gardens

NEW EXHIBITION BUILDING


- 1. Reception – 1,250 sqft
- 2. Concierge Desk
- 3. Lobby – 2,550 sqft
- 4. Store – 1,050 sqft
- 5. Multipurpose Room – 1,300 sqft
- 6. Orientation / Classroom – 750 sqft
- 7. **Overall Exhibition Galleries** – 11,900 sqft
- 8. Special Exhibition Gallery – 2,400 sqft
- 9. Special Projects Gallery – 650 sqft
- 10. Arrival – 800 sqft
- 11. Courtyard with Oculus – 1,200 sqft
- 12. Self – 800 sqft
- 13. Constellation – 1,950 sqft
- 14. Exploring Home – 1,900 sqft
- 15. Garden Gallery – 300 sqft
- 16. Works On Paper Gallery – 750 sqft
- 17. Beyond – 1,150 sqft
- 18. Works in Process: Seeing
- 19. Works in Process: Composing
- 20. Works in Process: Journeying
- 21. Conservation Lab (LL) – 630 sqft
- 22. Collections Storage (LL) – 2,540 sqft

RESEARCH CENTER

- 23. Conference Room
- 24. Director's Office

MISCELLANEOUS

- ◇ Significant Trees
- ◇ Grant Avenue Gate
- ◇ Sheridan Street Gate
- ◇ Water Features (Three)
- ◇ Outdoor Seating (Benches)

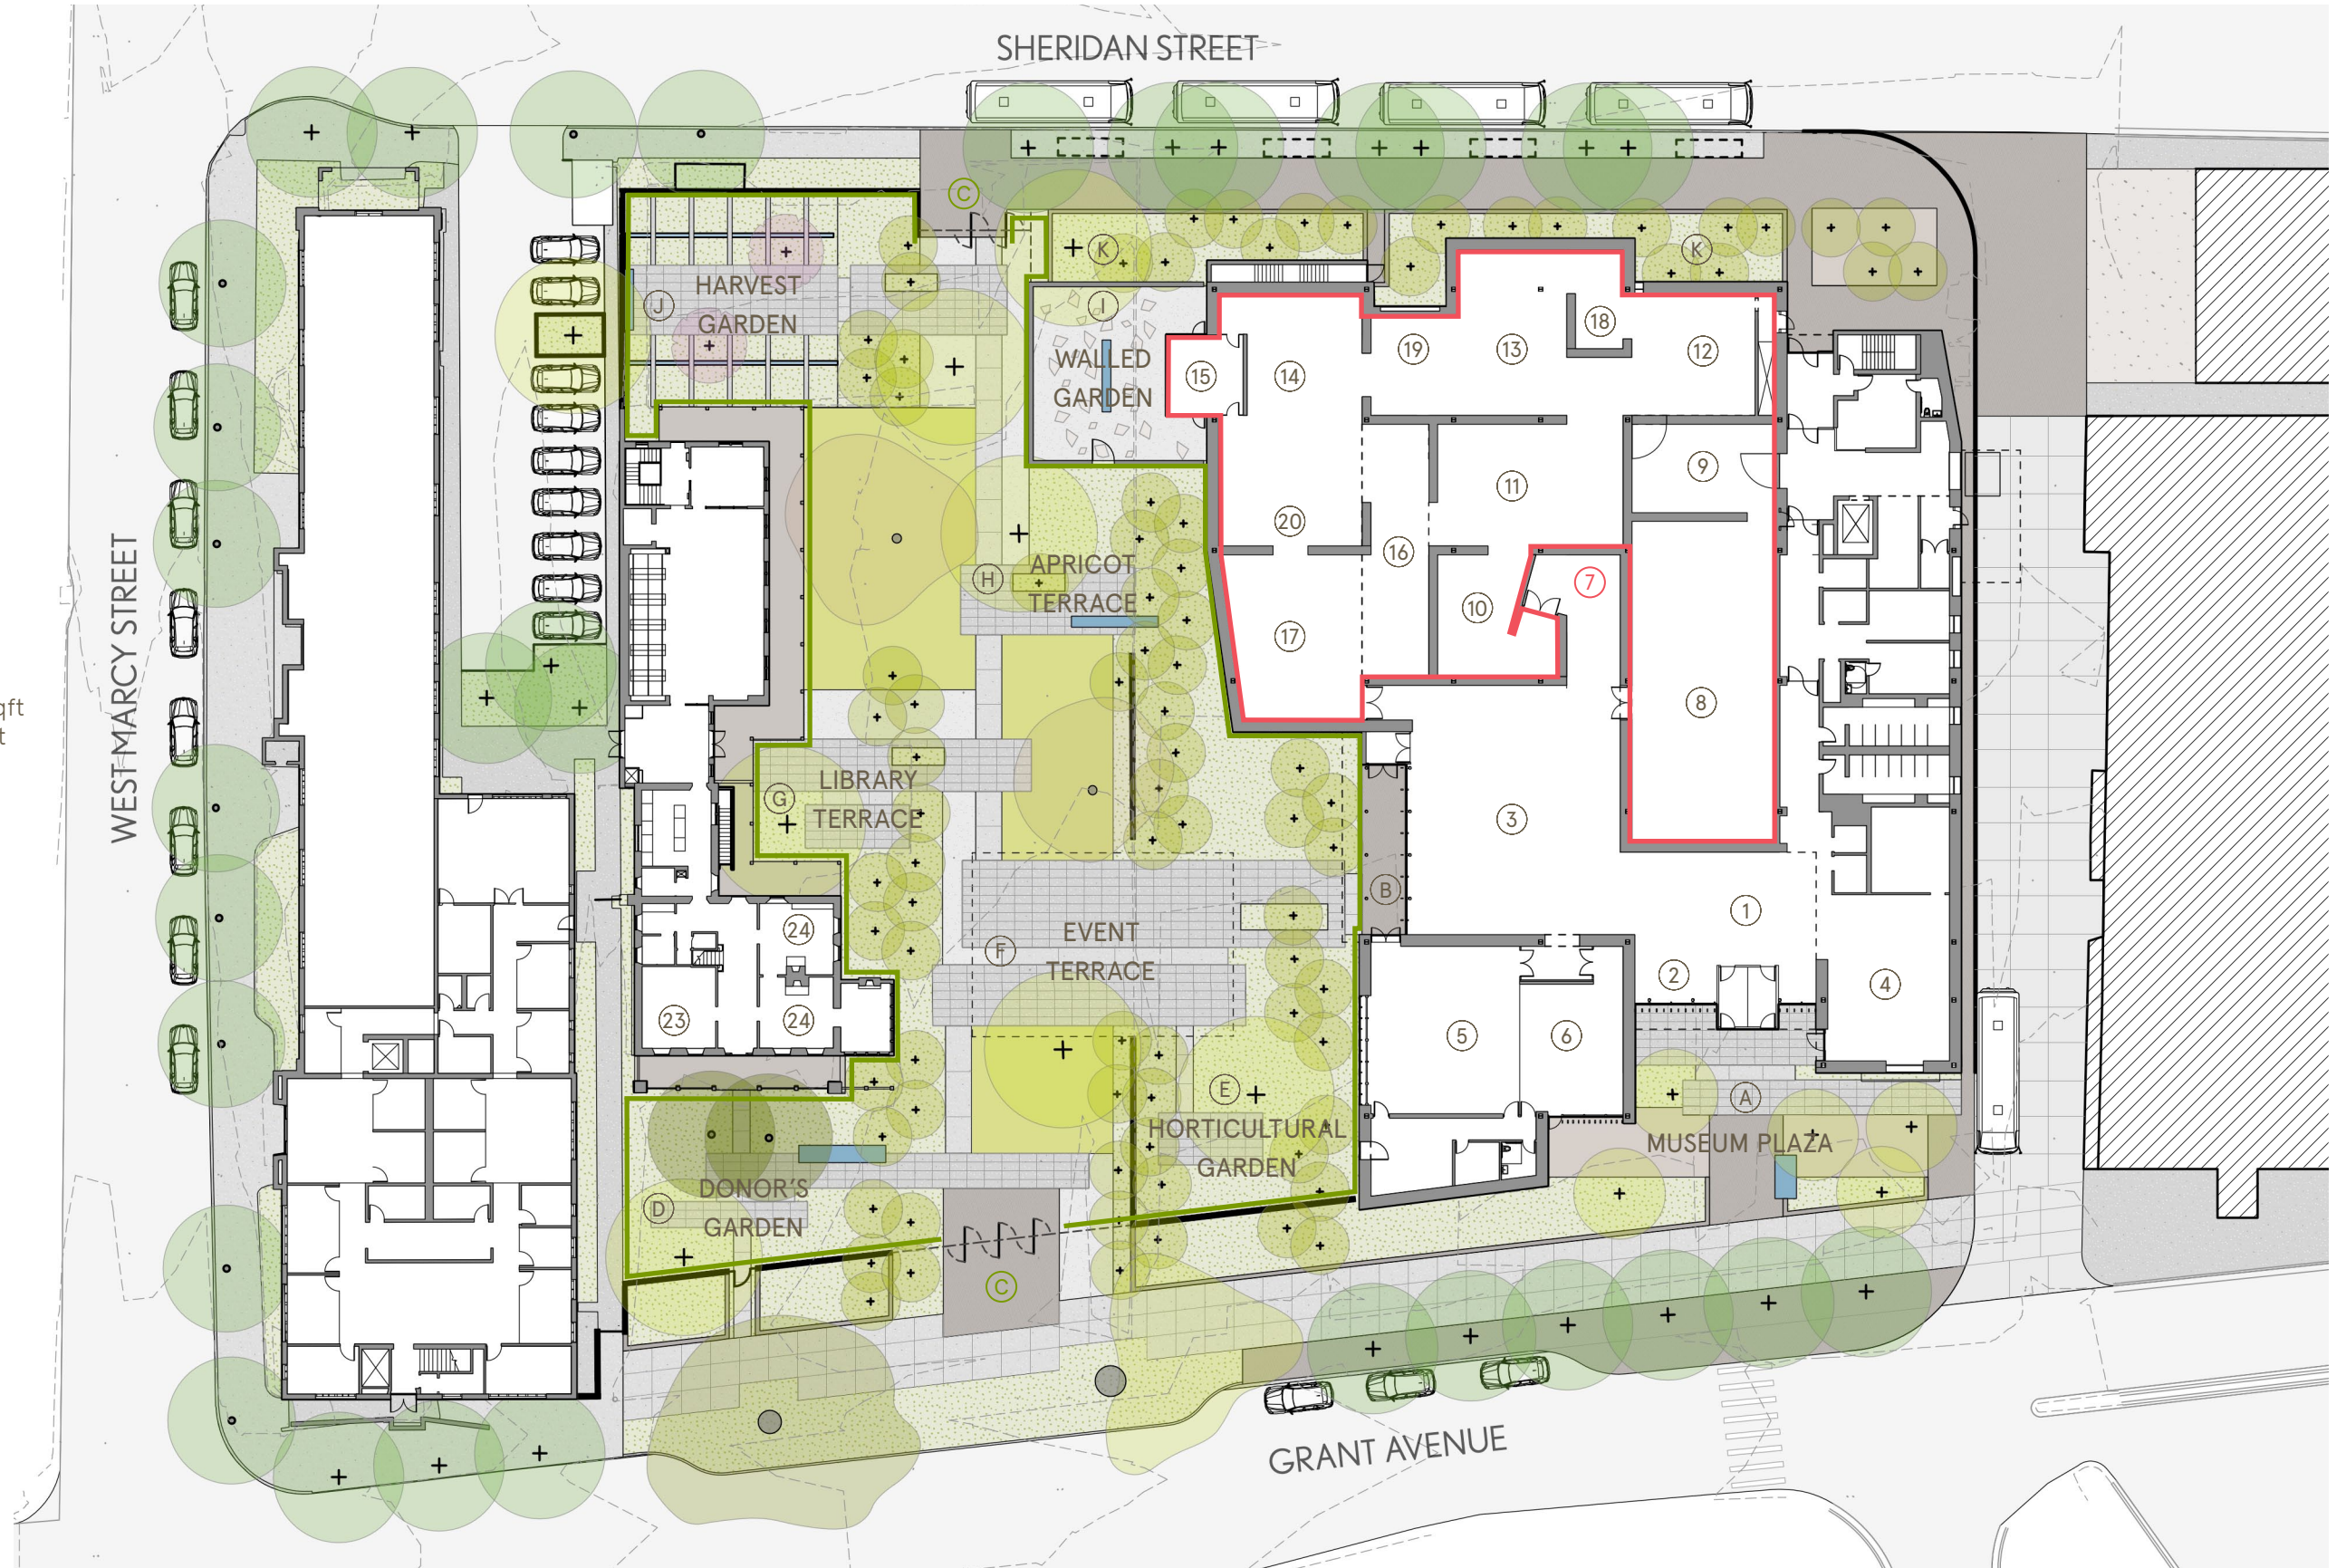




MAIN LEVEL PLAN




MAIN LEVEL PLAN

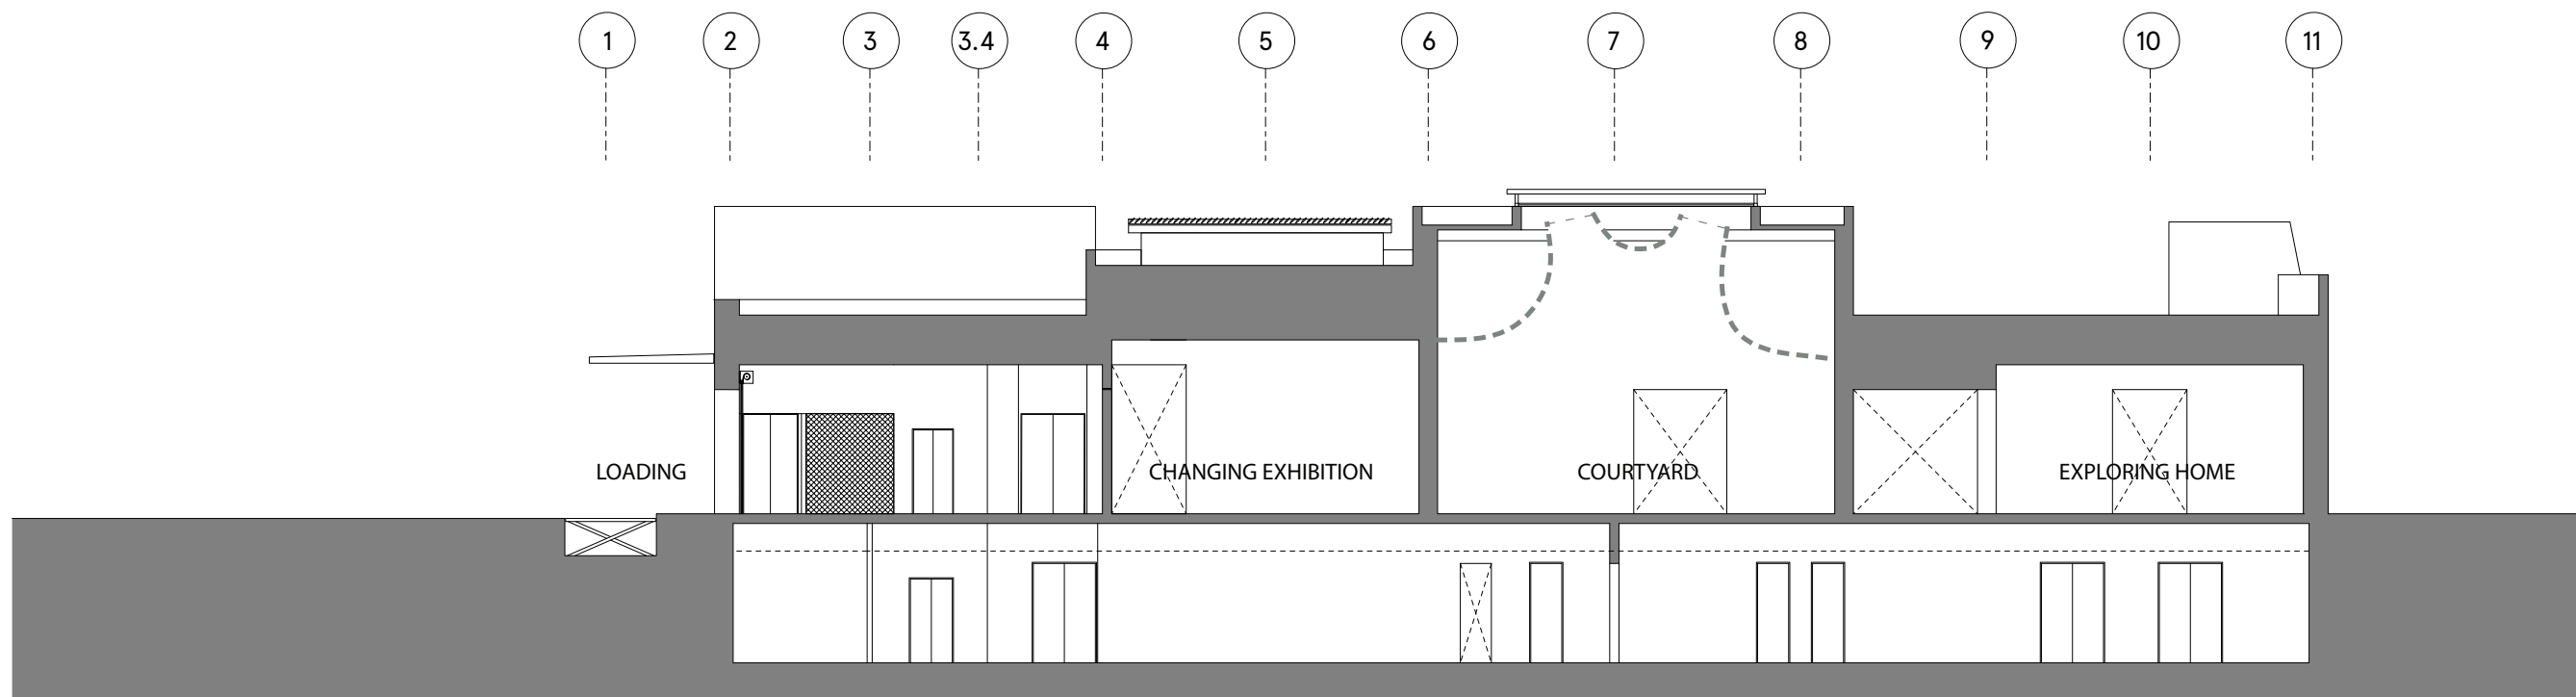

- MECH ROOF PARAPET +32'-8"
- CEX PARAPET +28'-4"
- EXHIBITION PARAPET +25'-8"
- LOBBY PARAPET +23'-0"
- EXHIBITION PARAPET (LOWER) +20'-4"
- ENTRY PARAPET +18'-4"

MAIN LEVEL F.F. 0'-0"

LOWER LEVEL F.F. -16'-0"

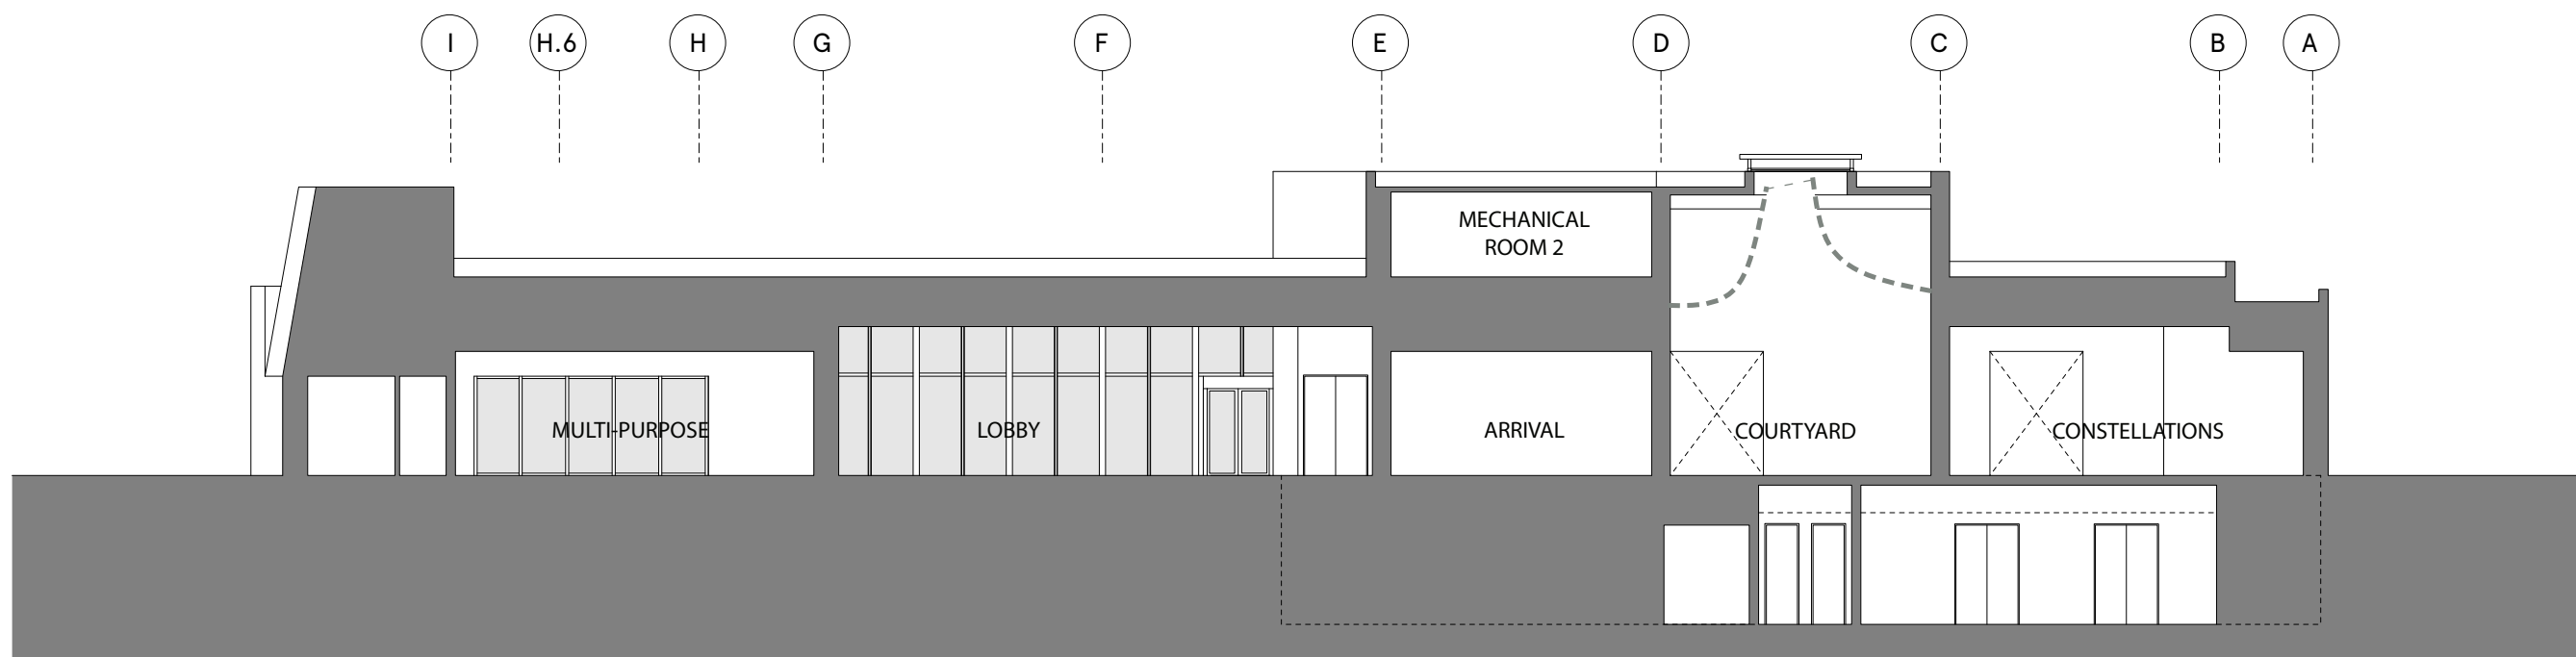


- MECH ROOF PARAPET +32'-8"
- CEX PARAPET +28'-4"
- EXHIBITION PARAPET +25'-8"
- LOBBY PARAPET +23'-0"
- EXHIBITION PARAPET (LOWER) +20'-4"
- ENTRY PARAPET +18'-4"


MAIN LEVEL F.F. 0'-0"

LOWER LEVEL F.F. -16'-0"


BUILDING SECTIONS

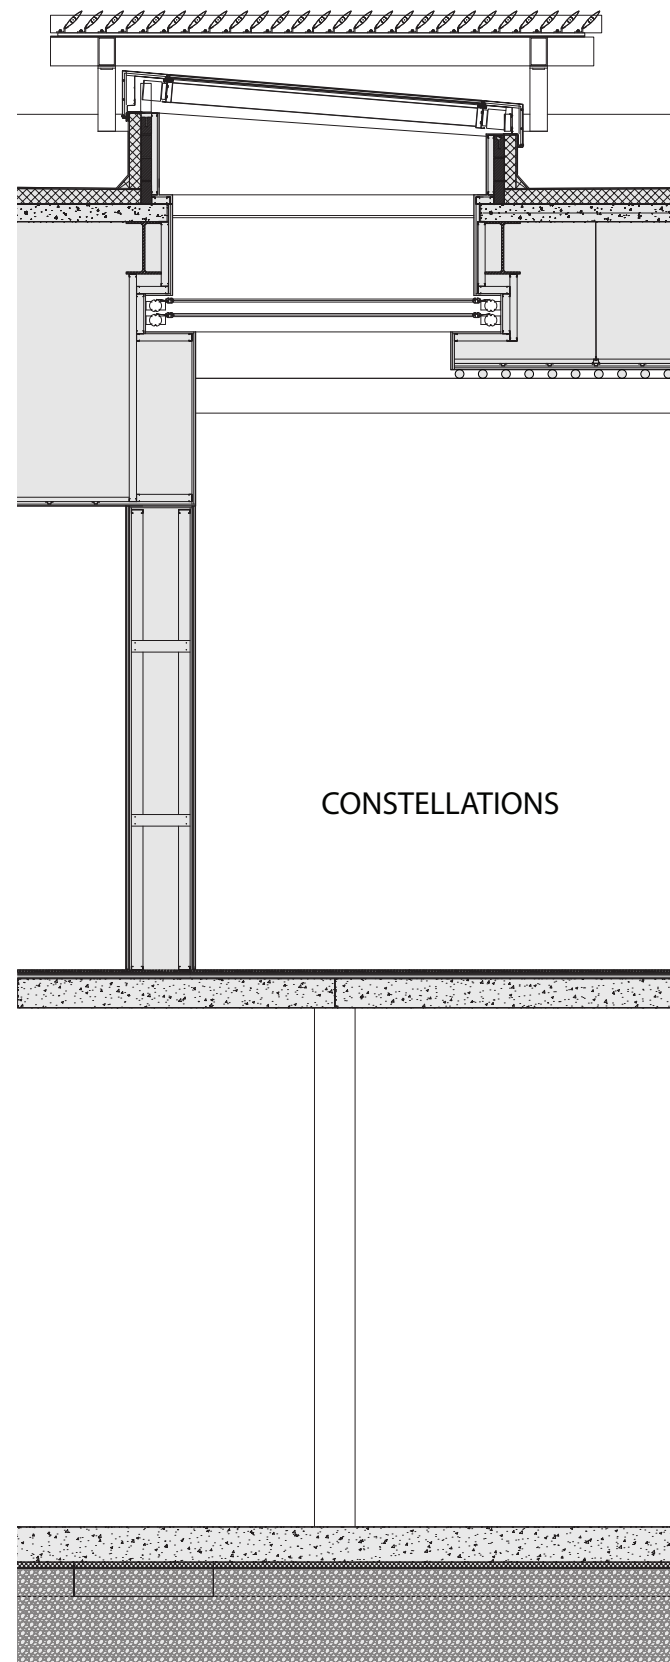


CONSTELLATIONS

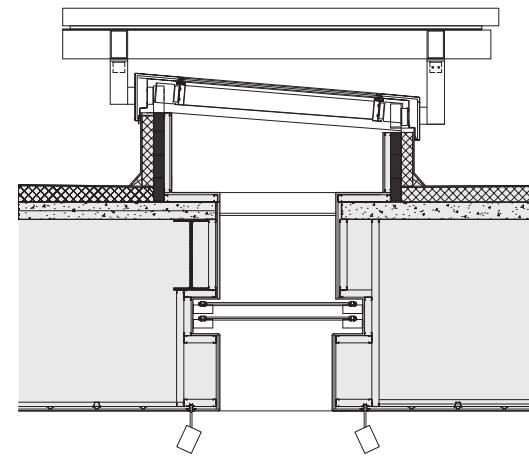


CHANGING EXHIBITION

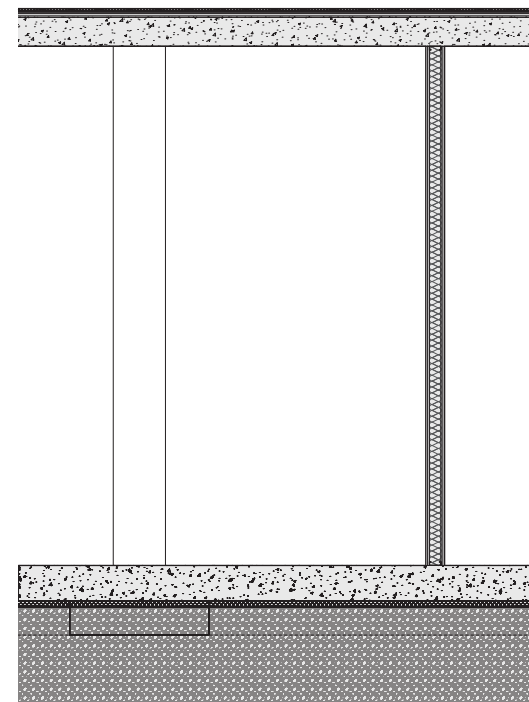


DETAIL SECTIONS AT SKYLIGHTS

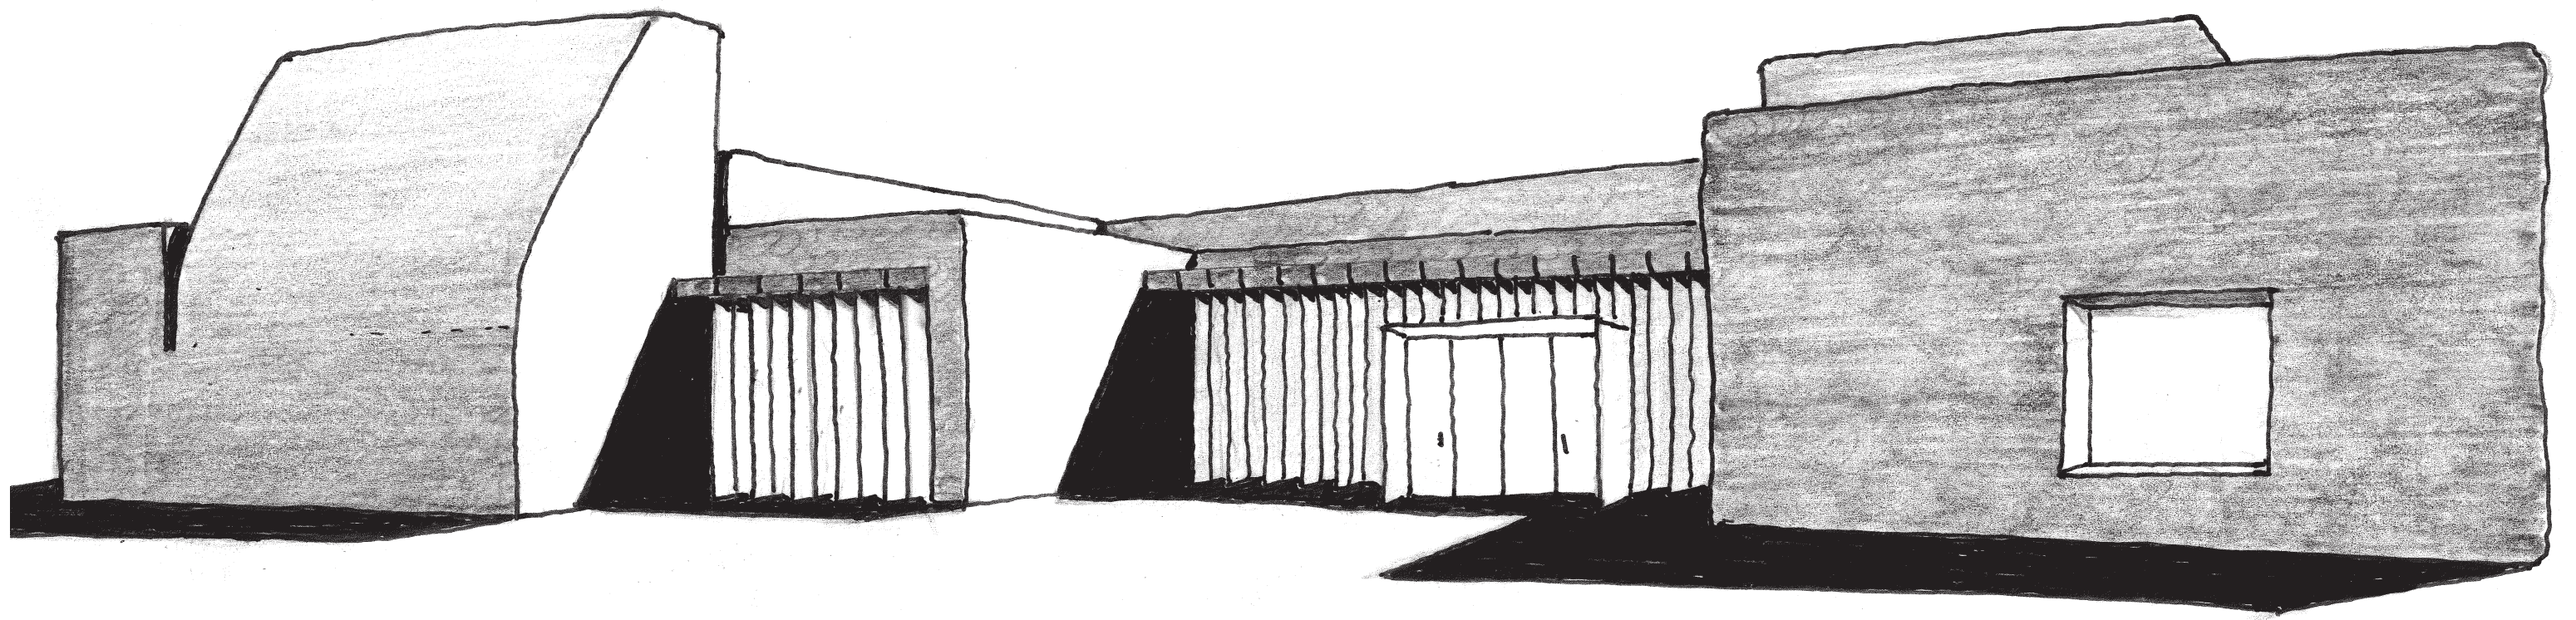


VIEW OF MUSEUM PLAZA

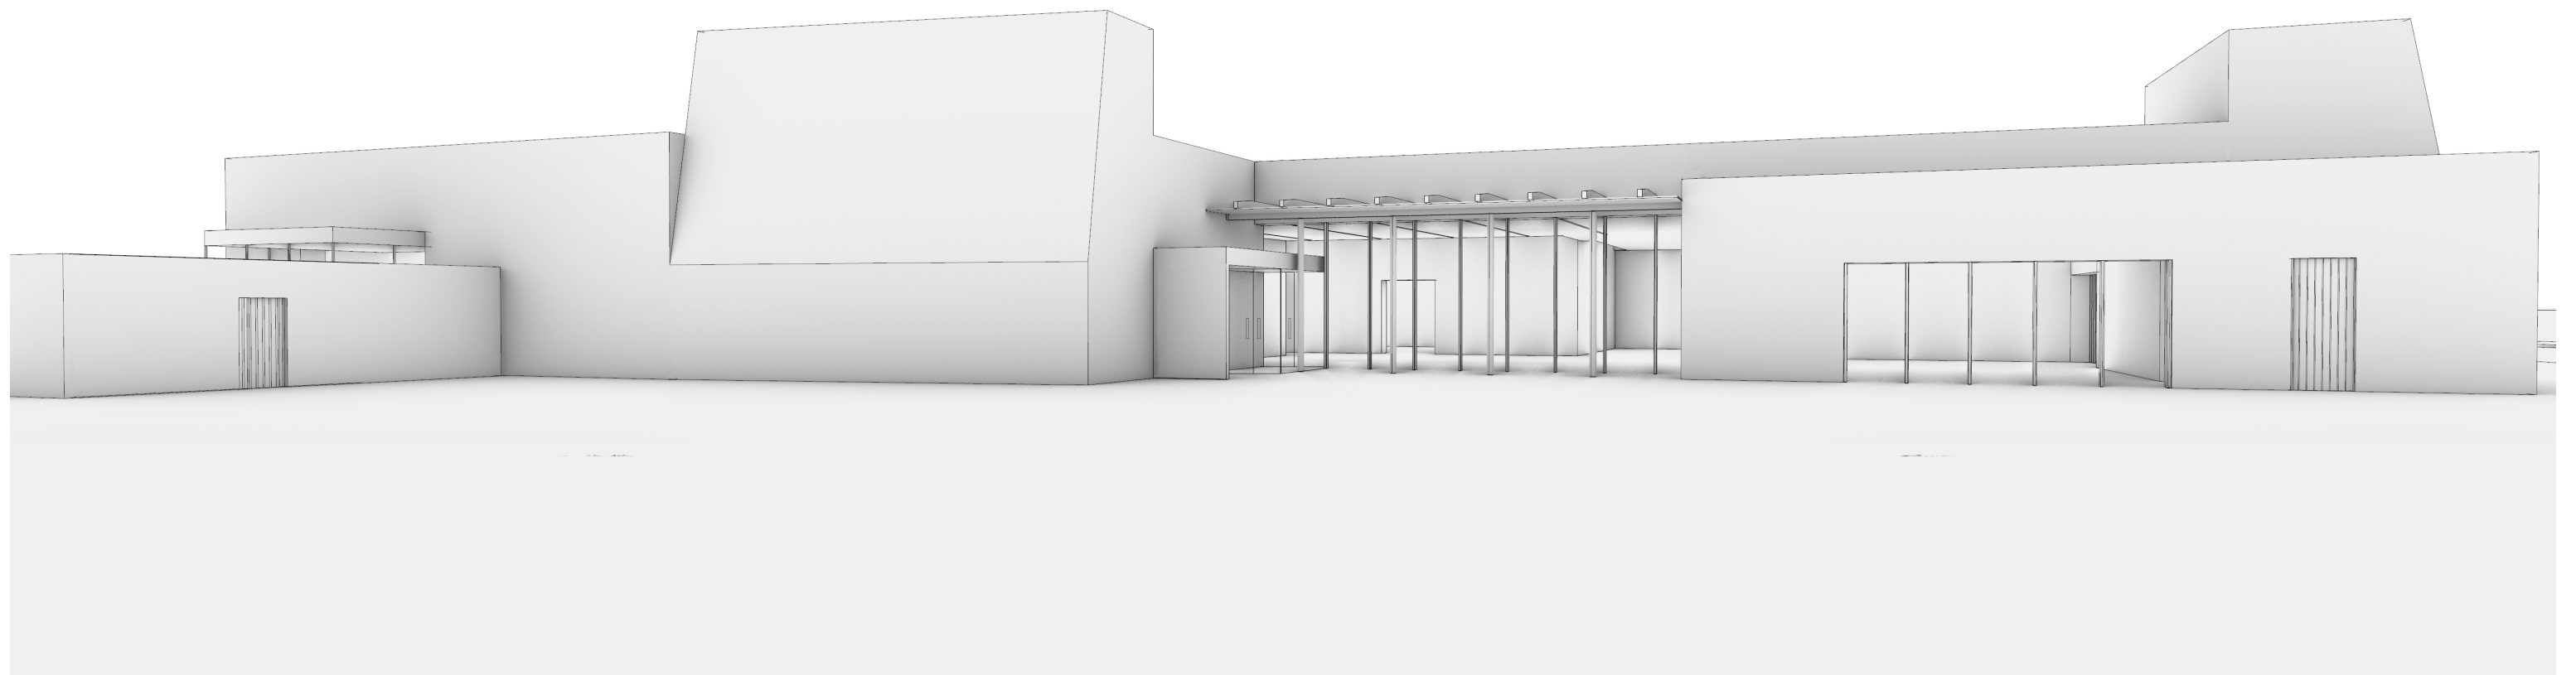

VIEW FROM PARK

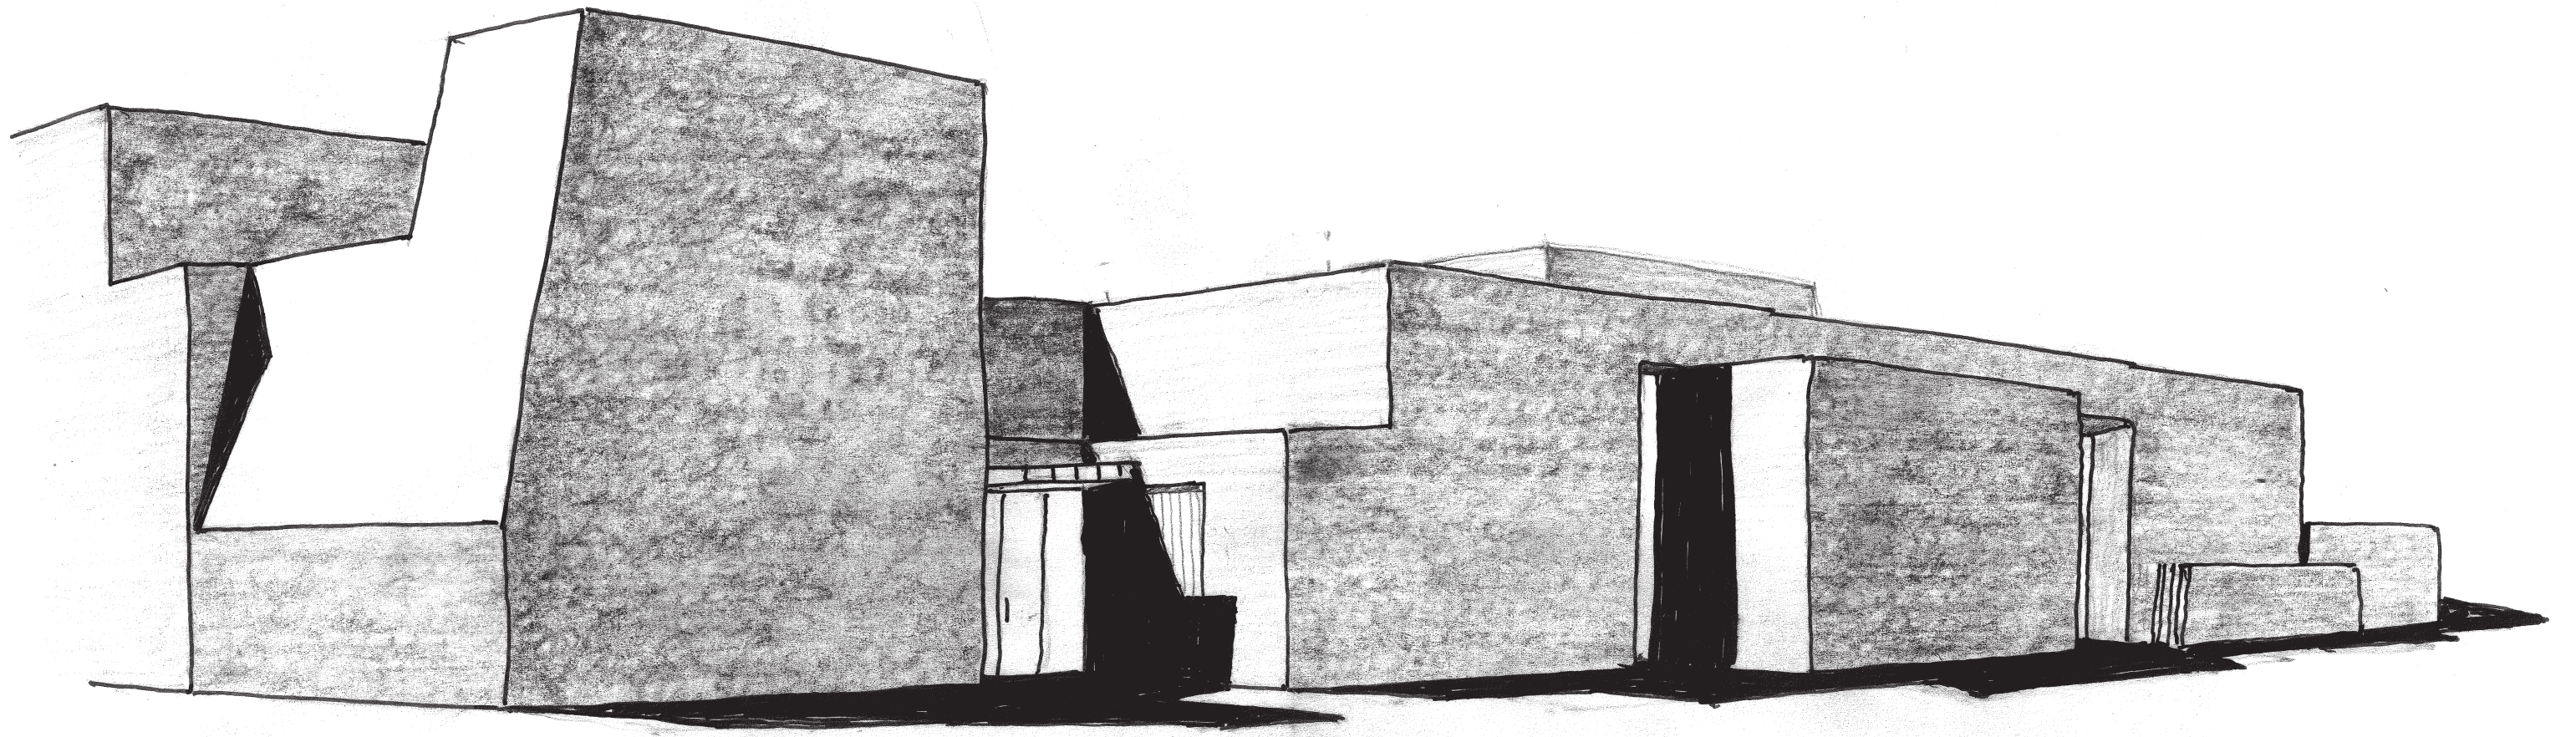

VIEW ALONG SHERIDAN STREET

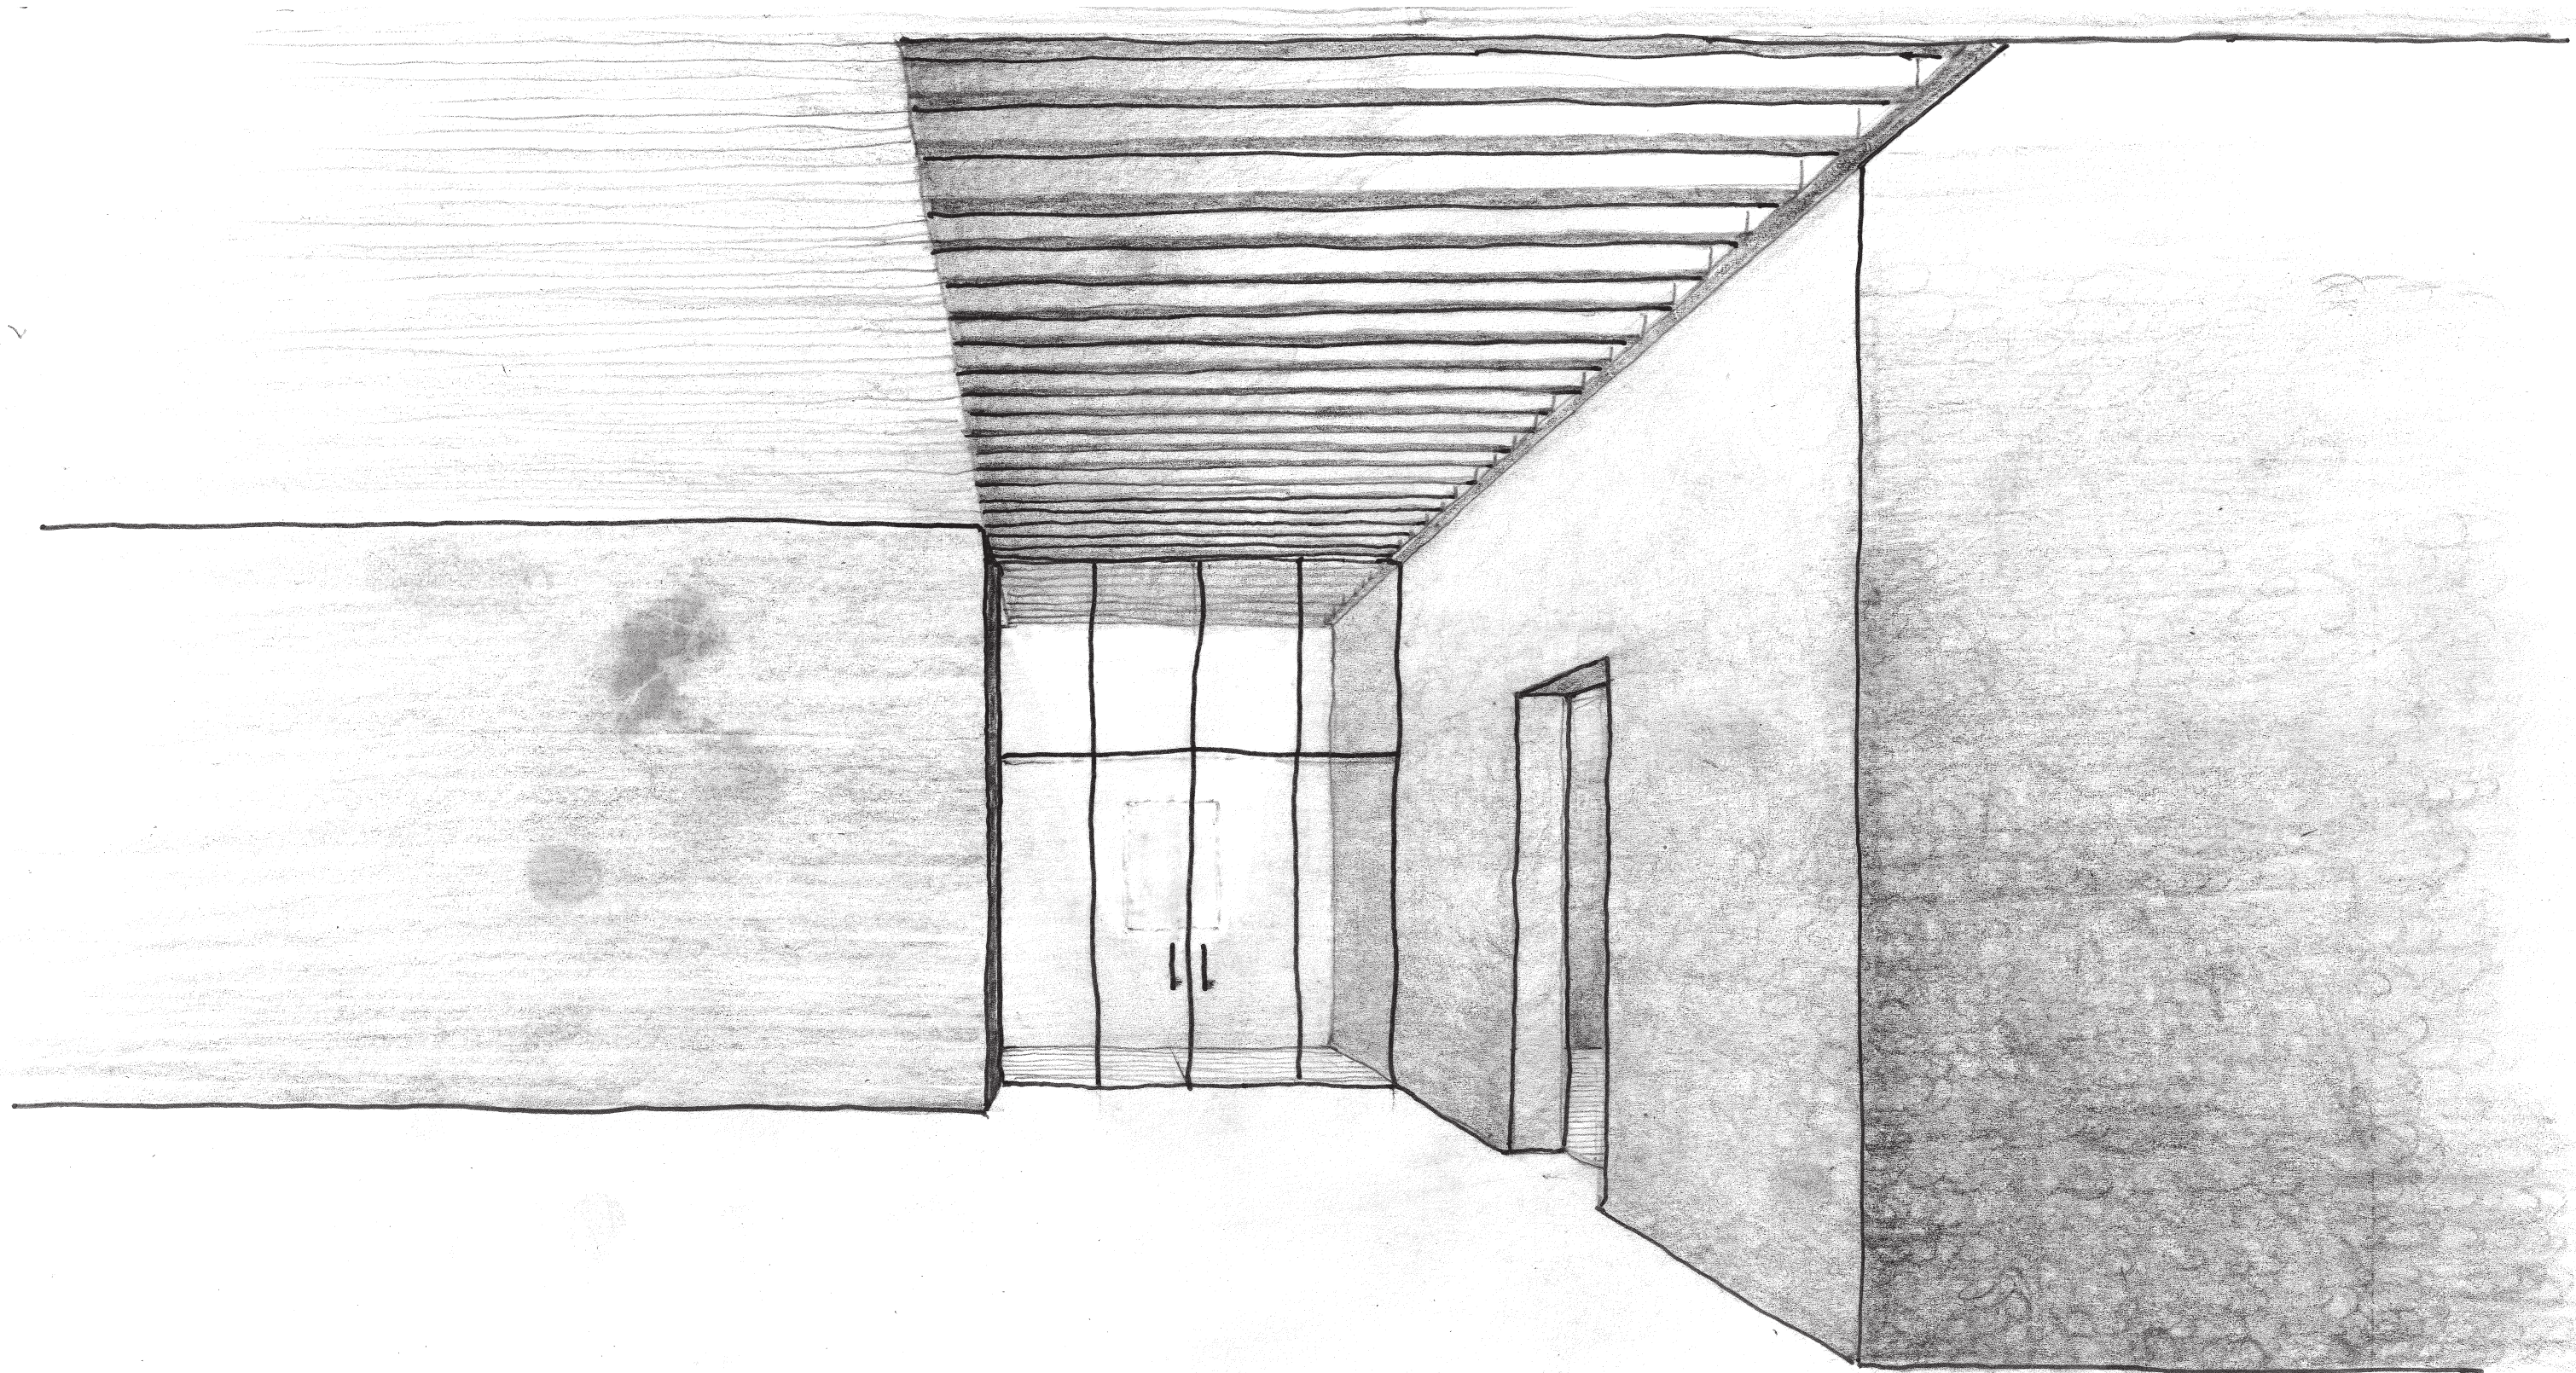

VIEW LOOKING DOWN ZAGUAN